


поперчни профил 1 - 1 P=1:150

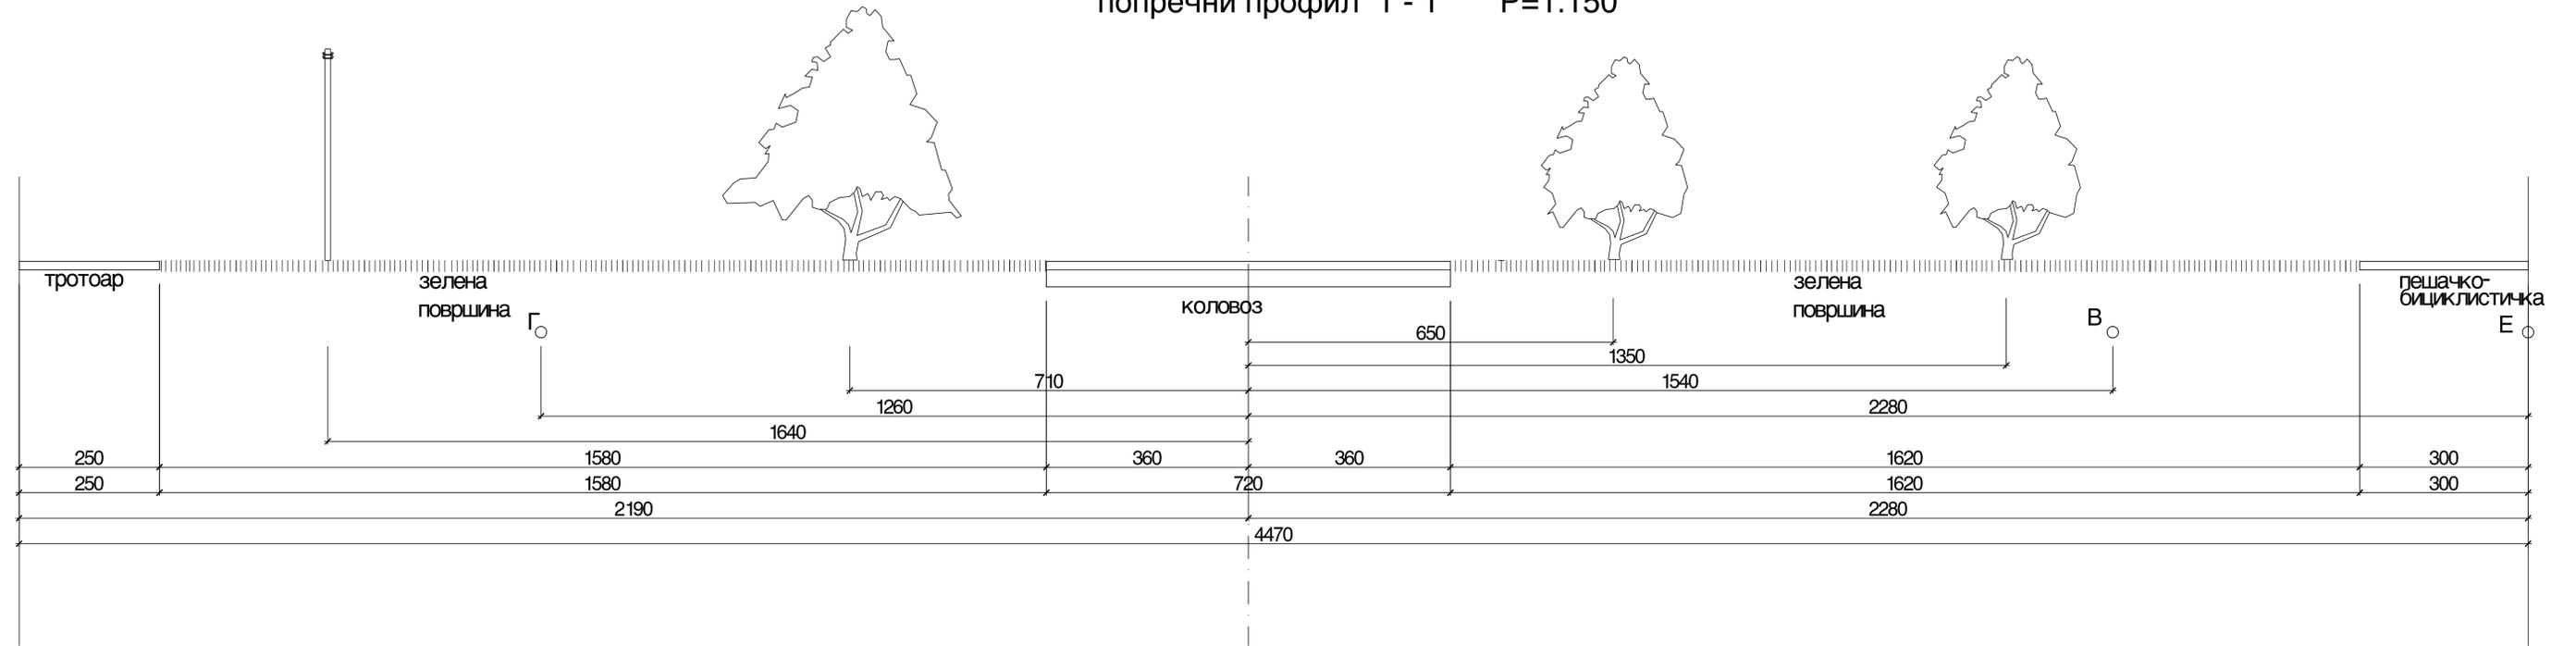

поперчни профил 3 - 3 P=1:150

