




попечни профил 3 - 3 P=1:100

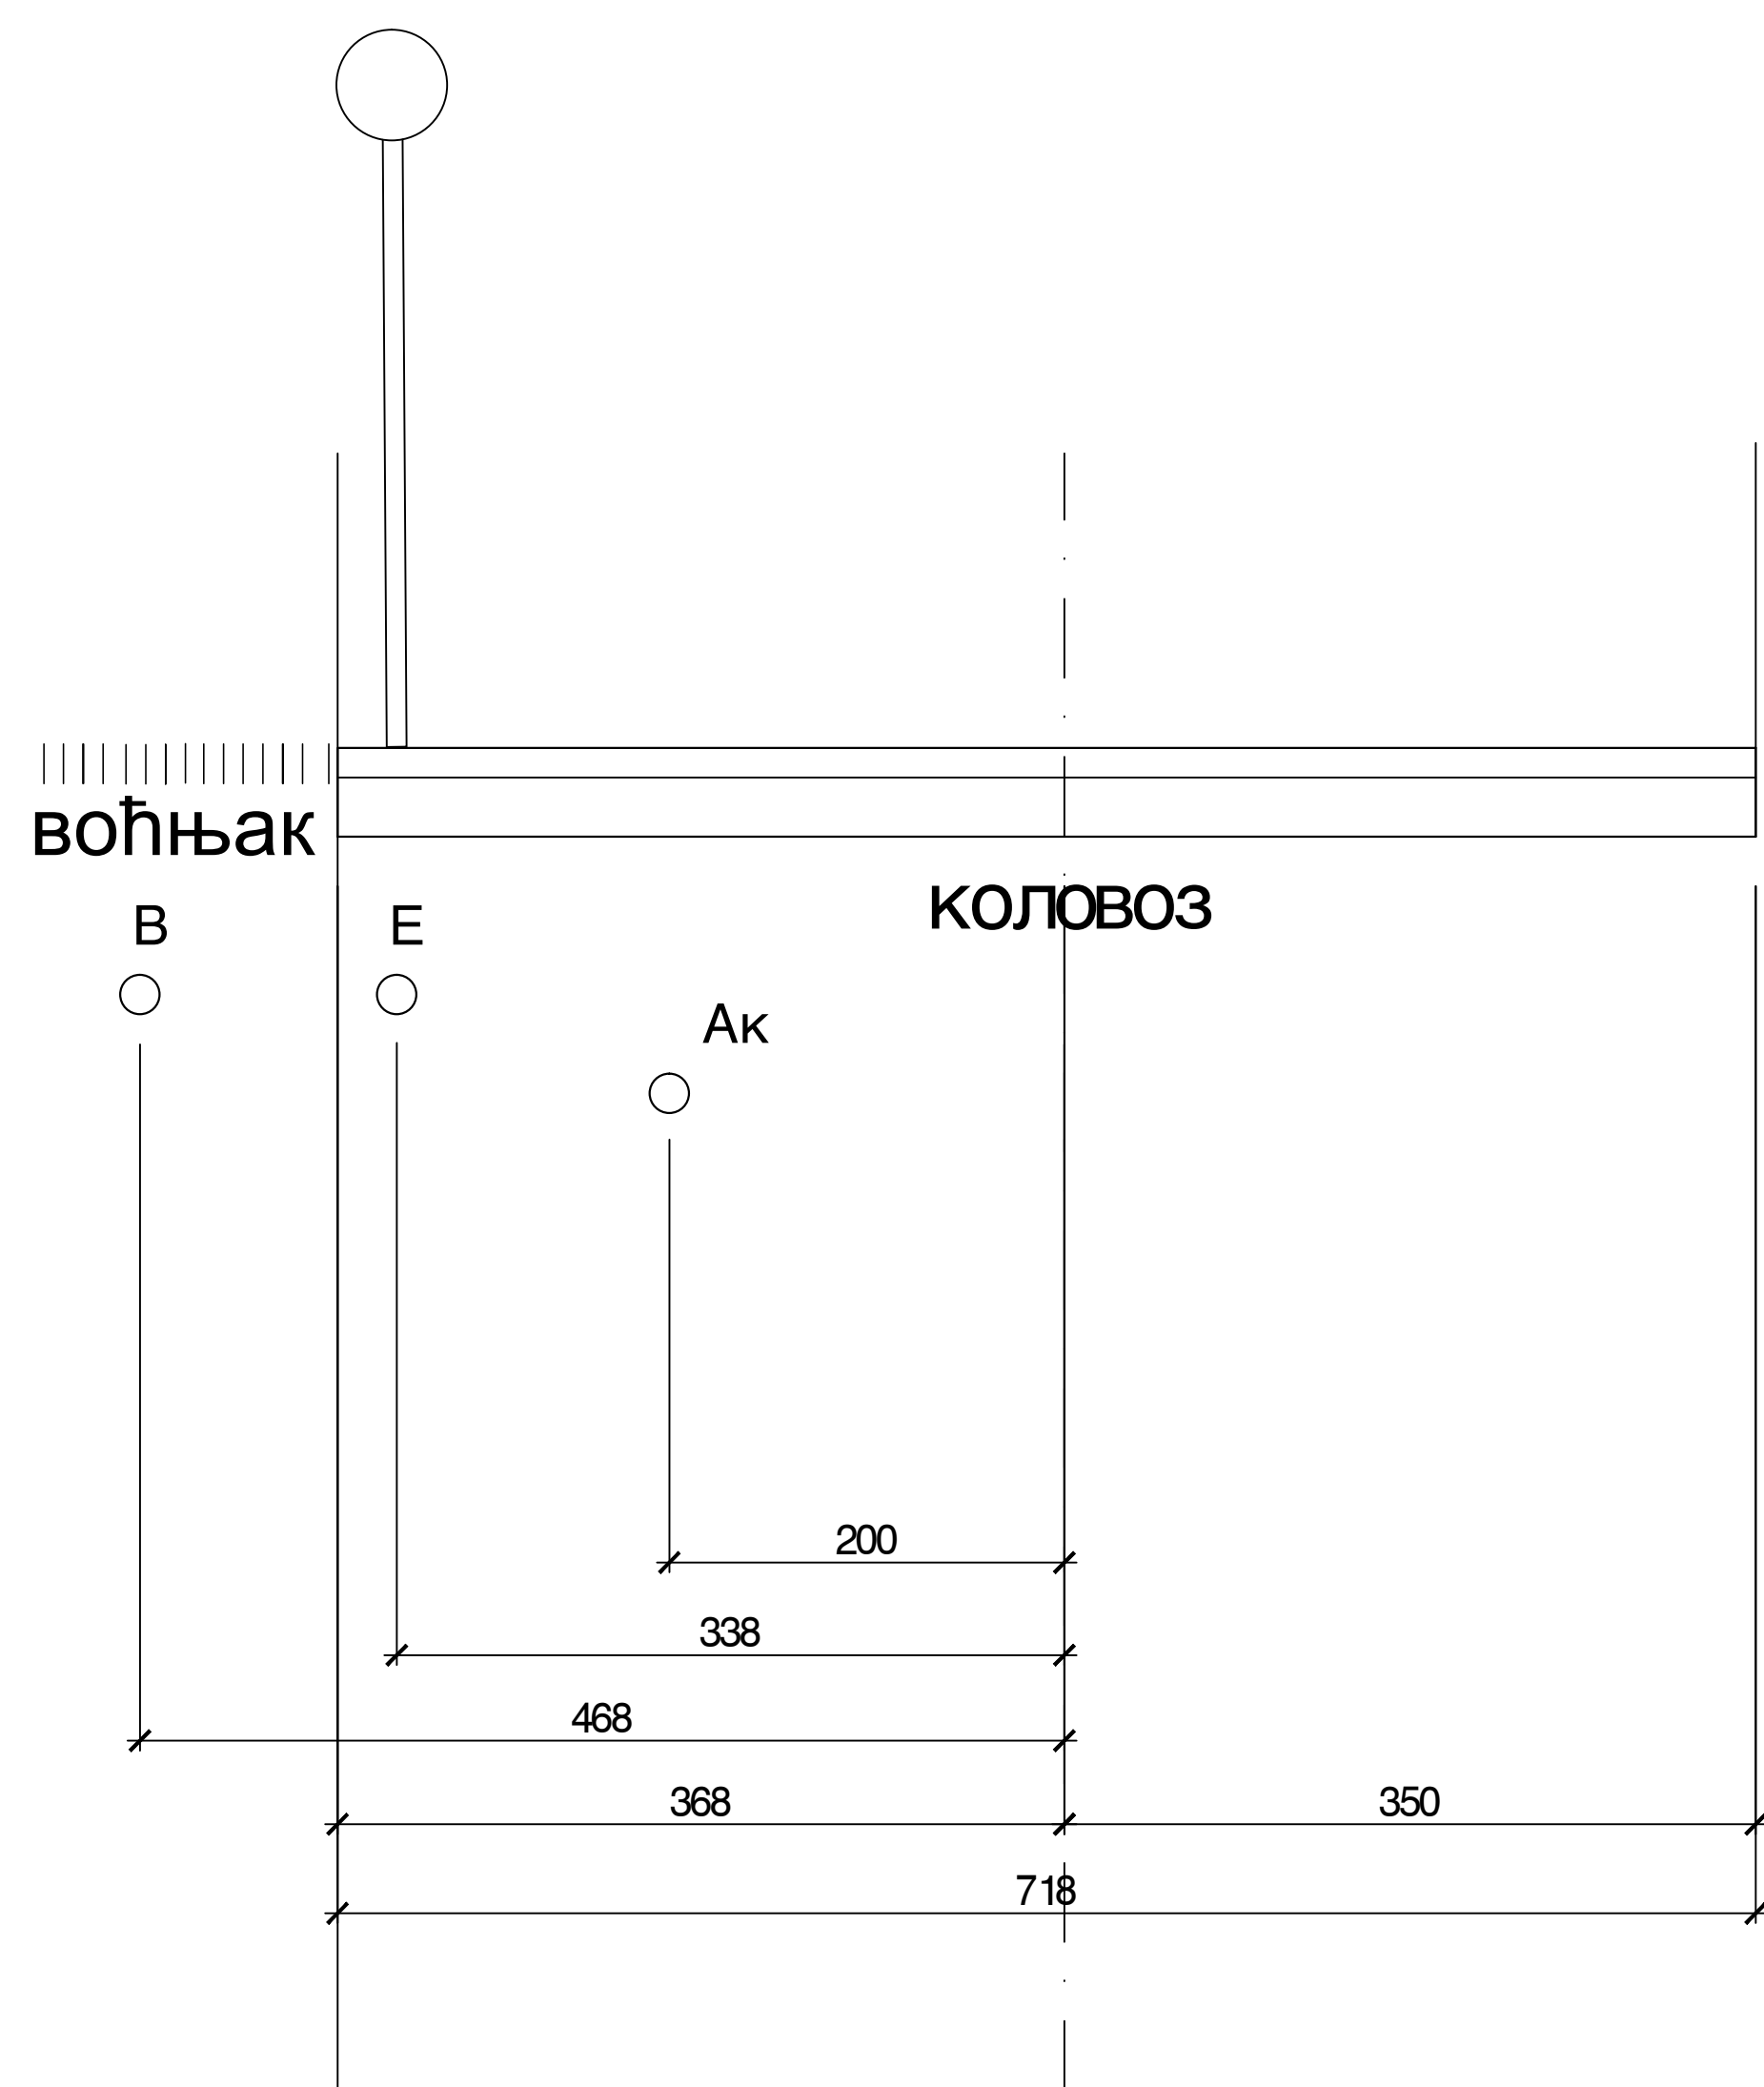

попечни профил 1 - 1 P=1:100

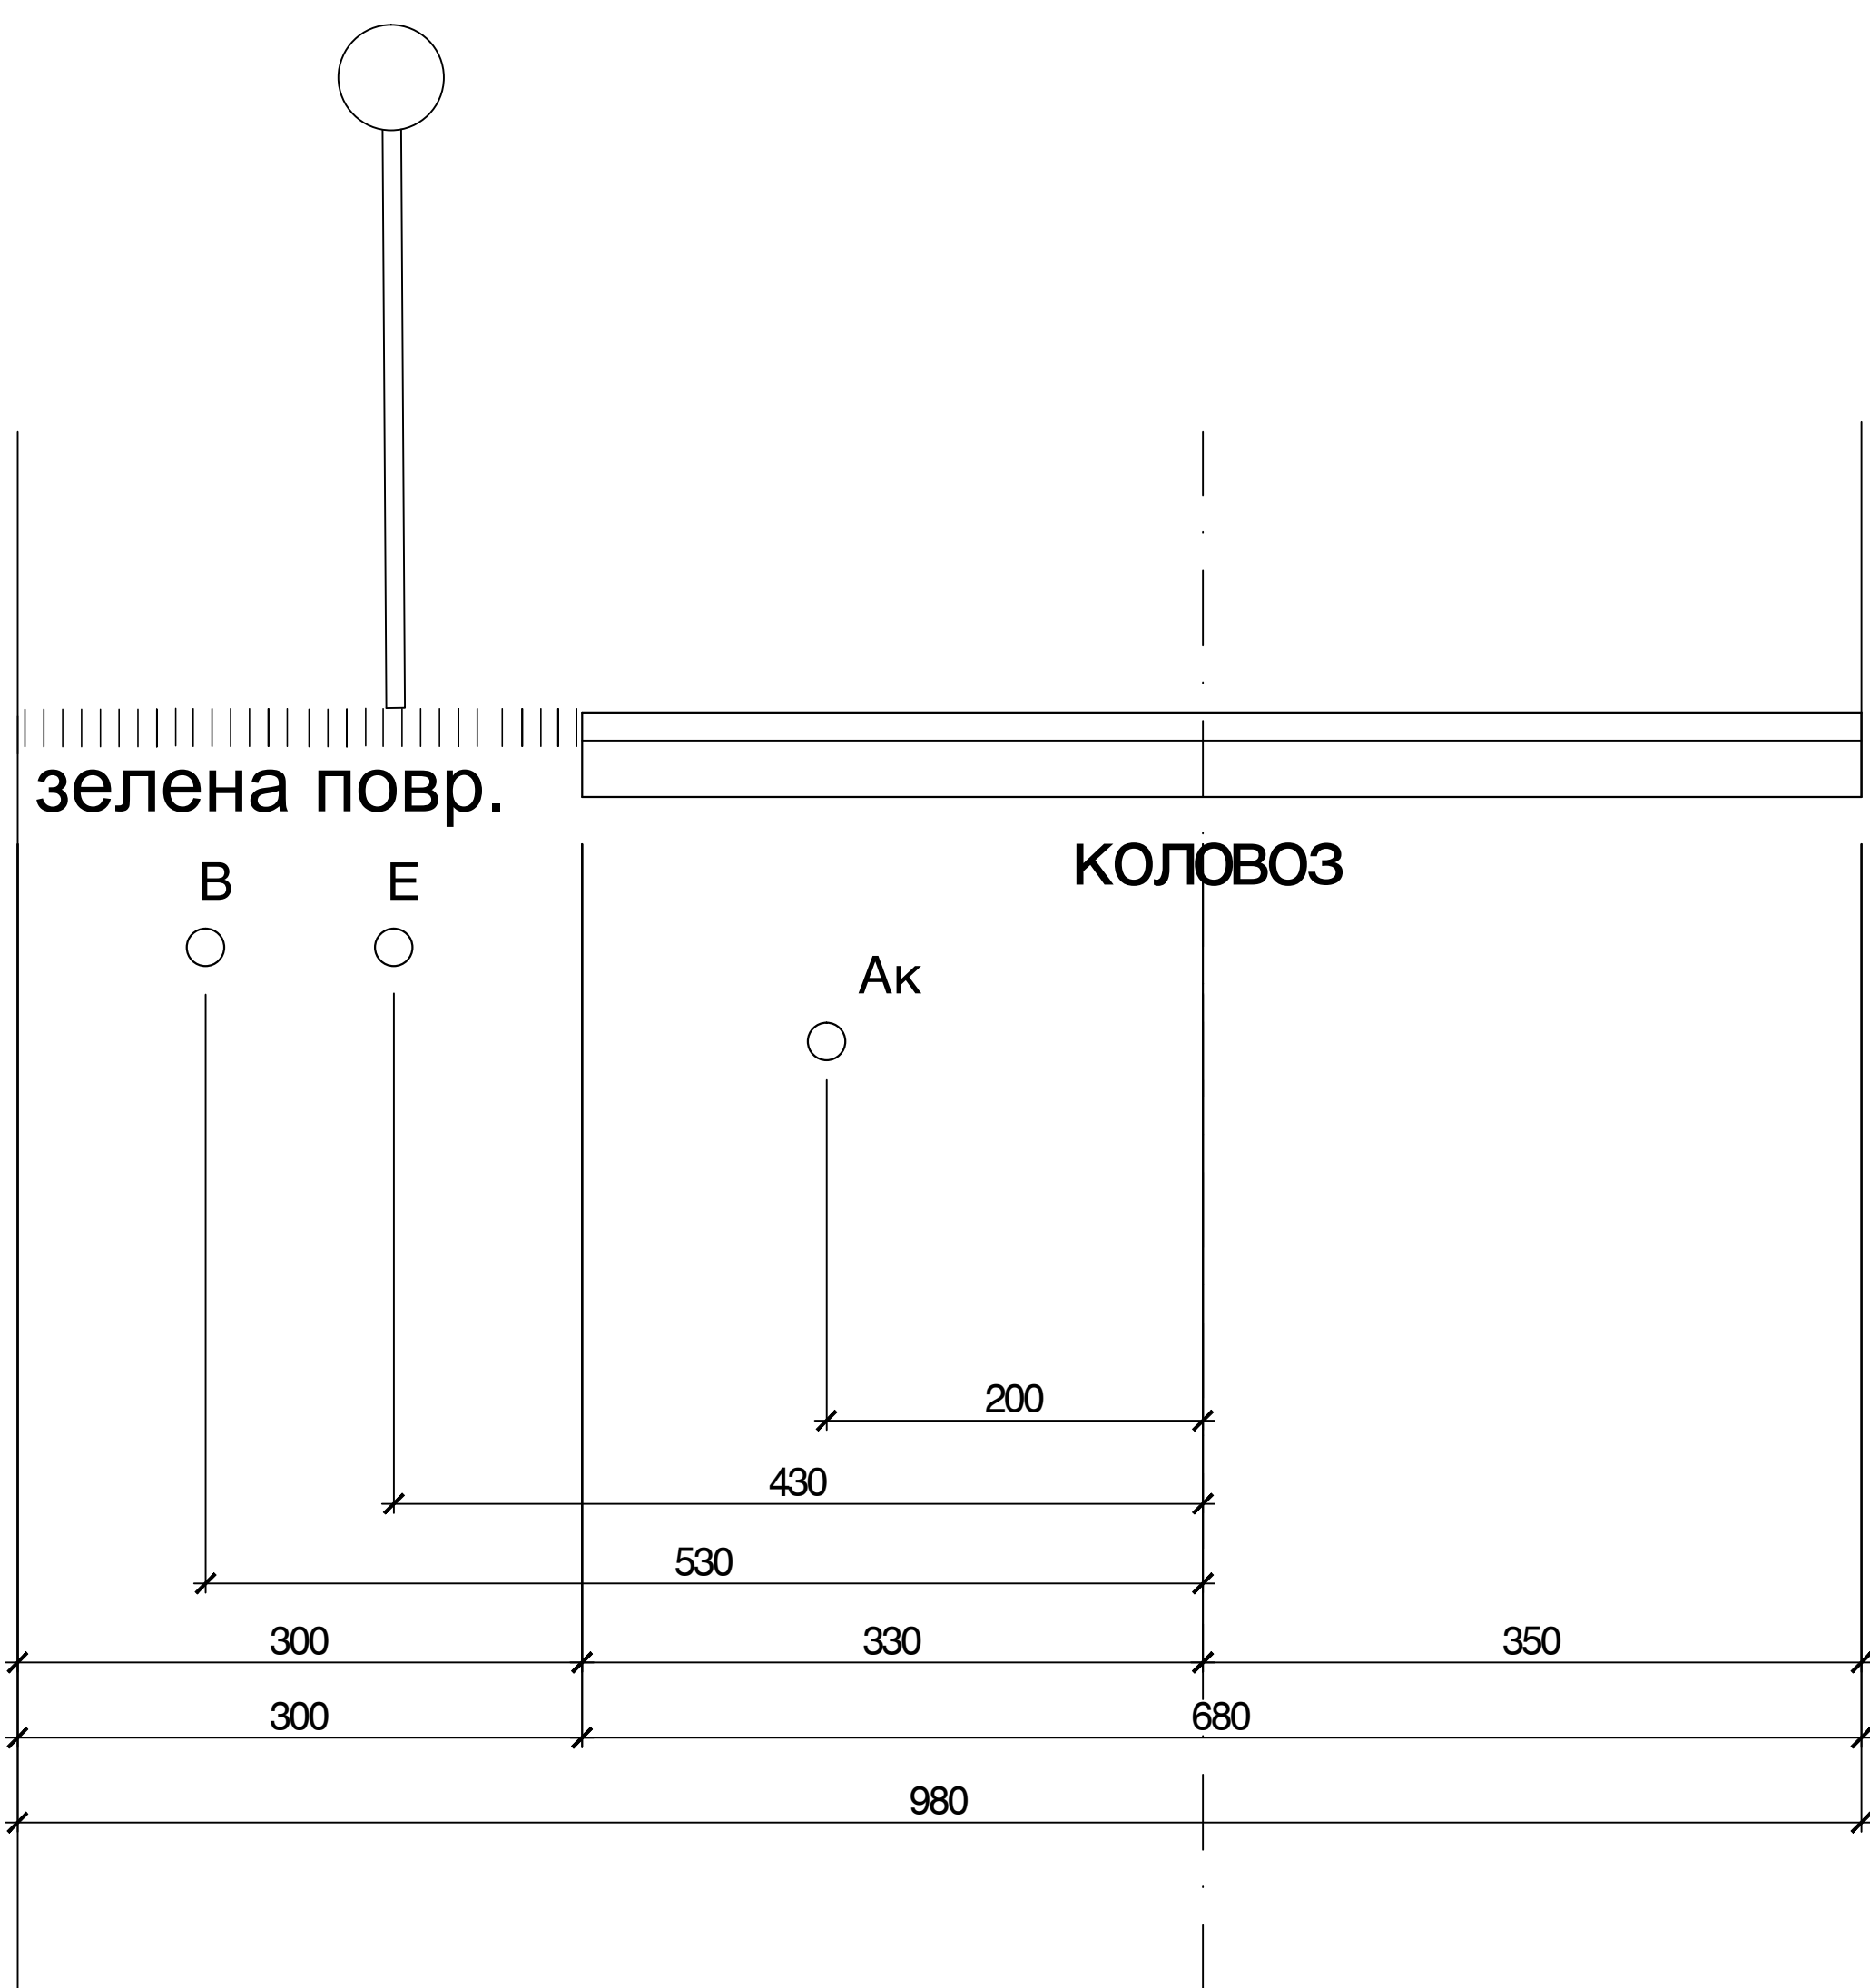

попечни профил 4 - 4 P=1:100

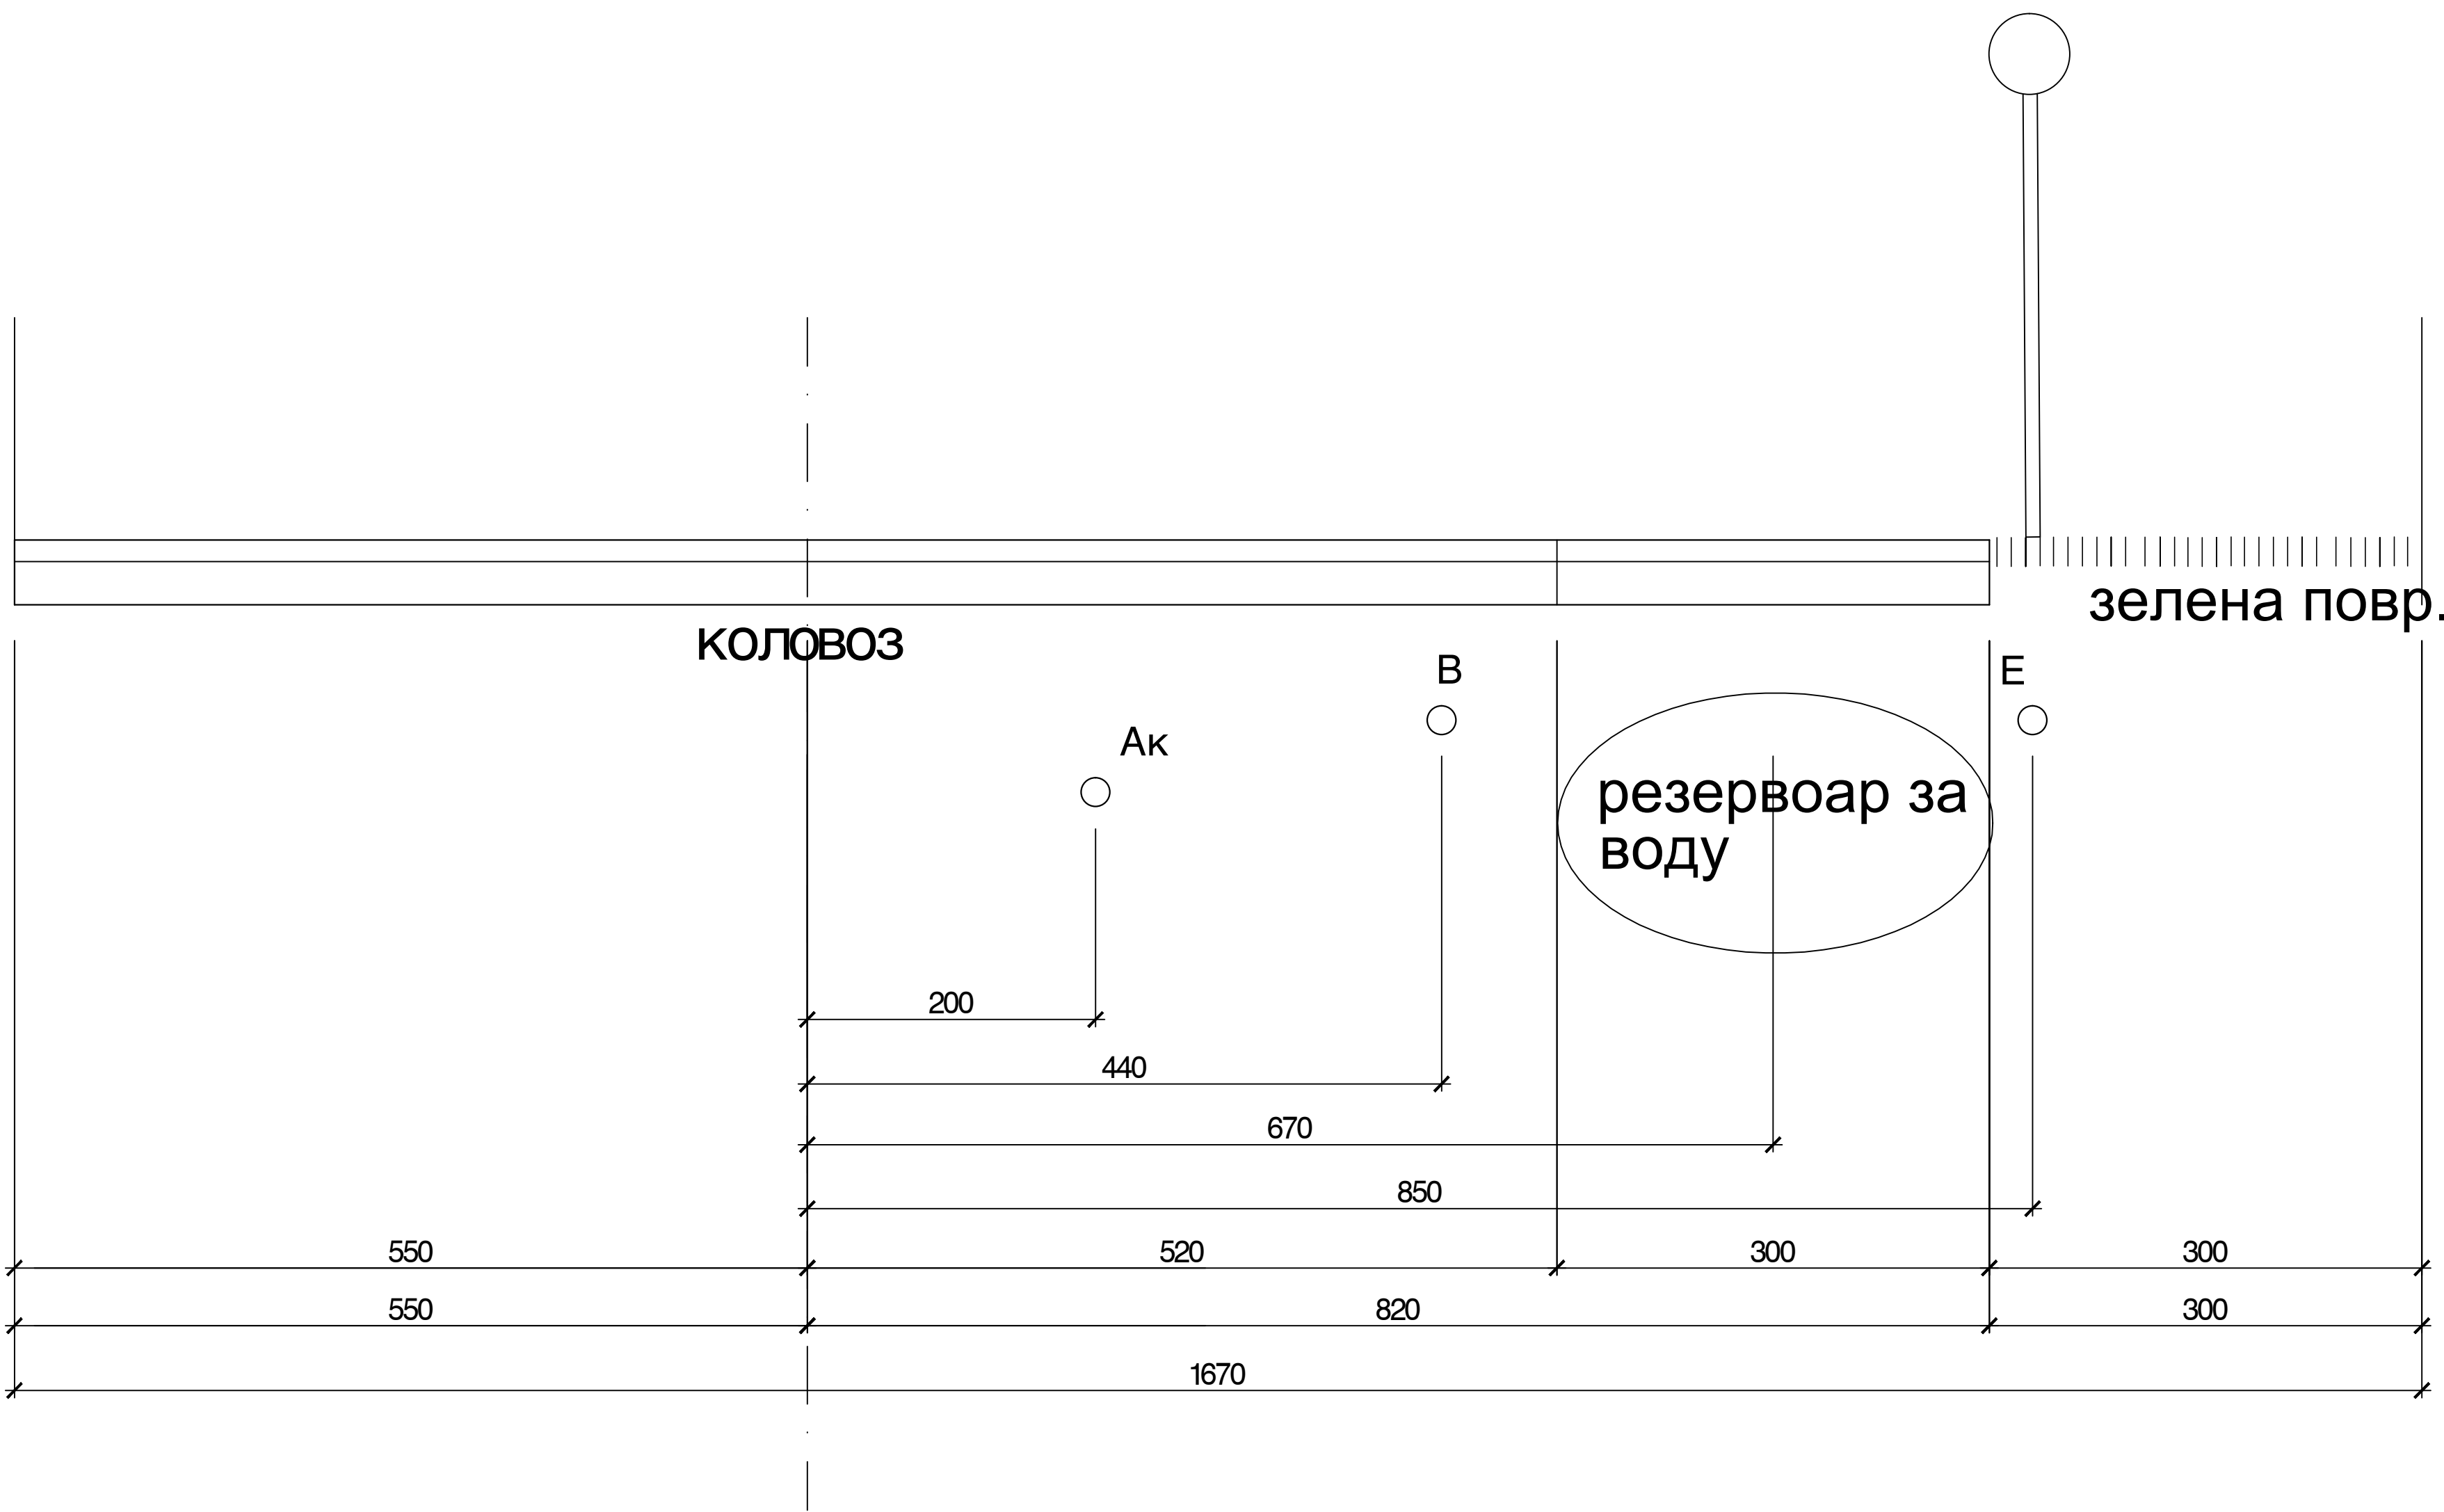

попечни профил 2 - 2 P=1:100

