



Presek C-U02 i D-U02
Ulaz 2

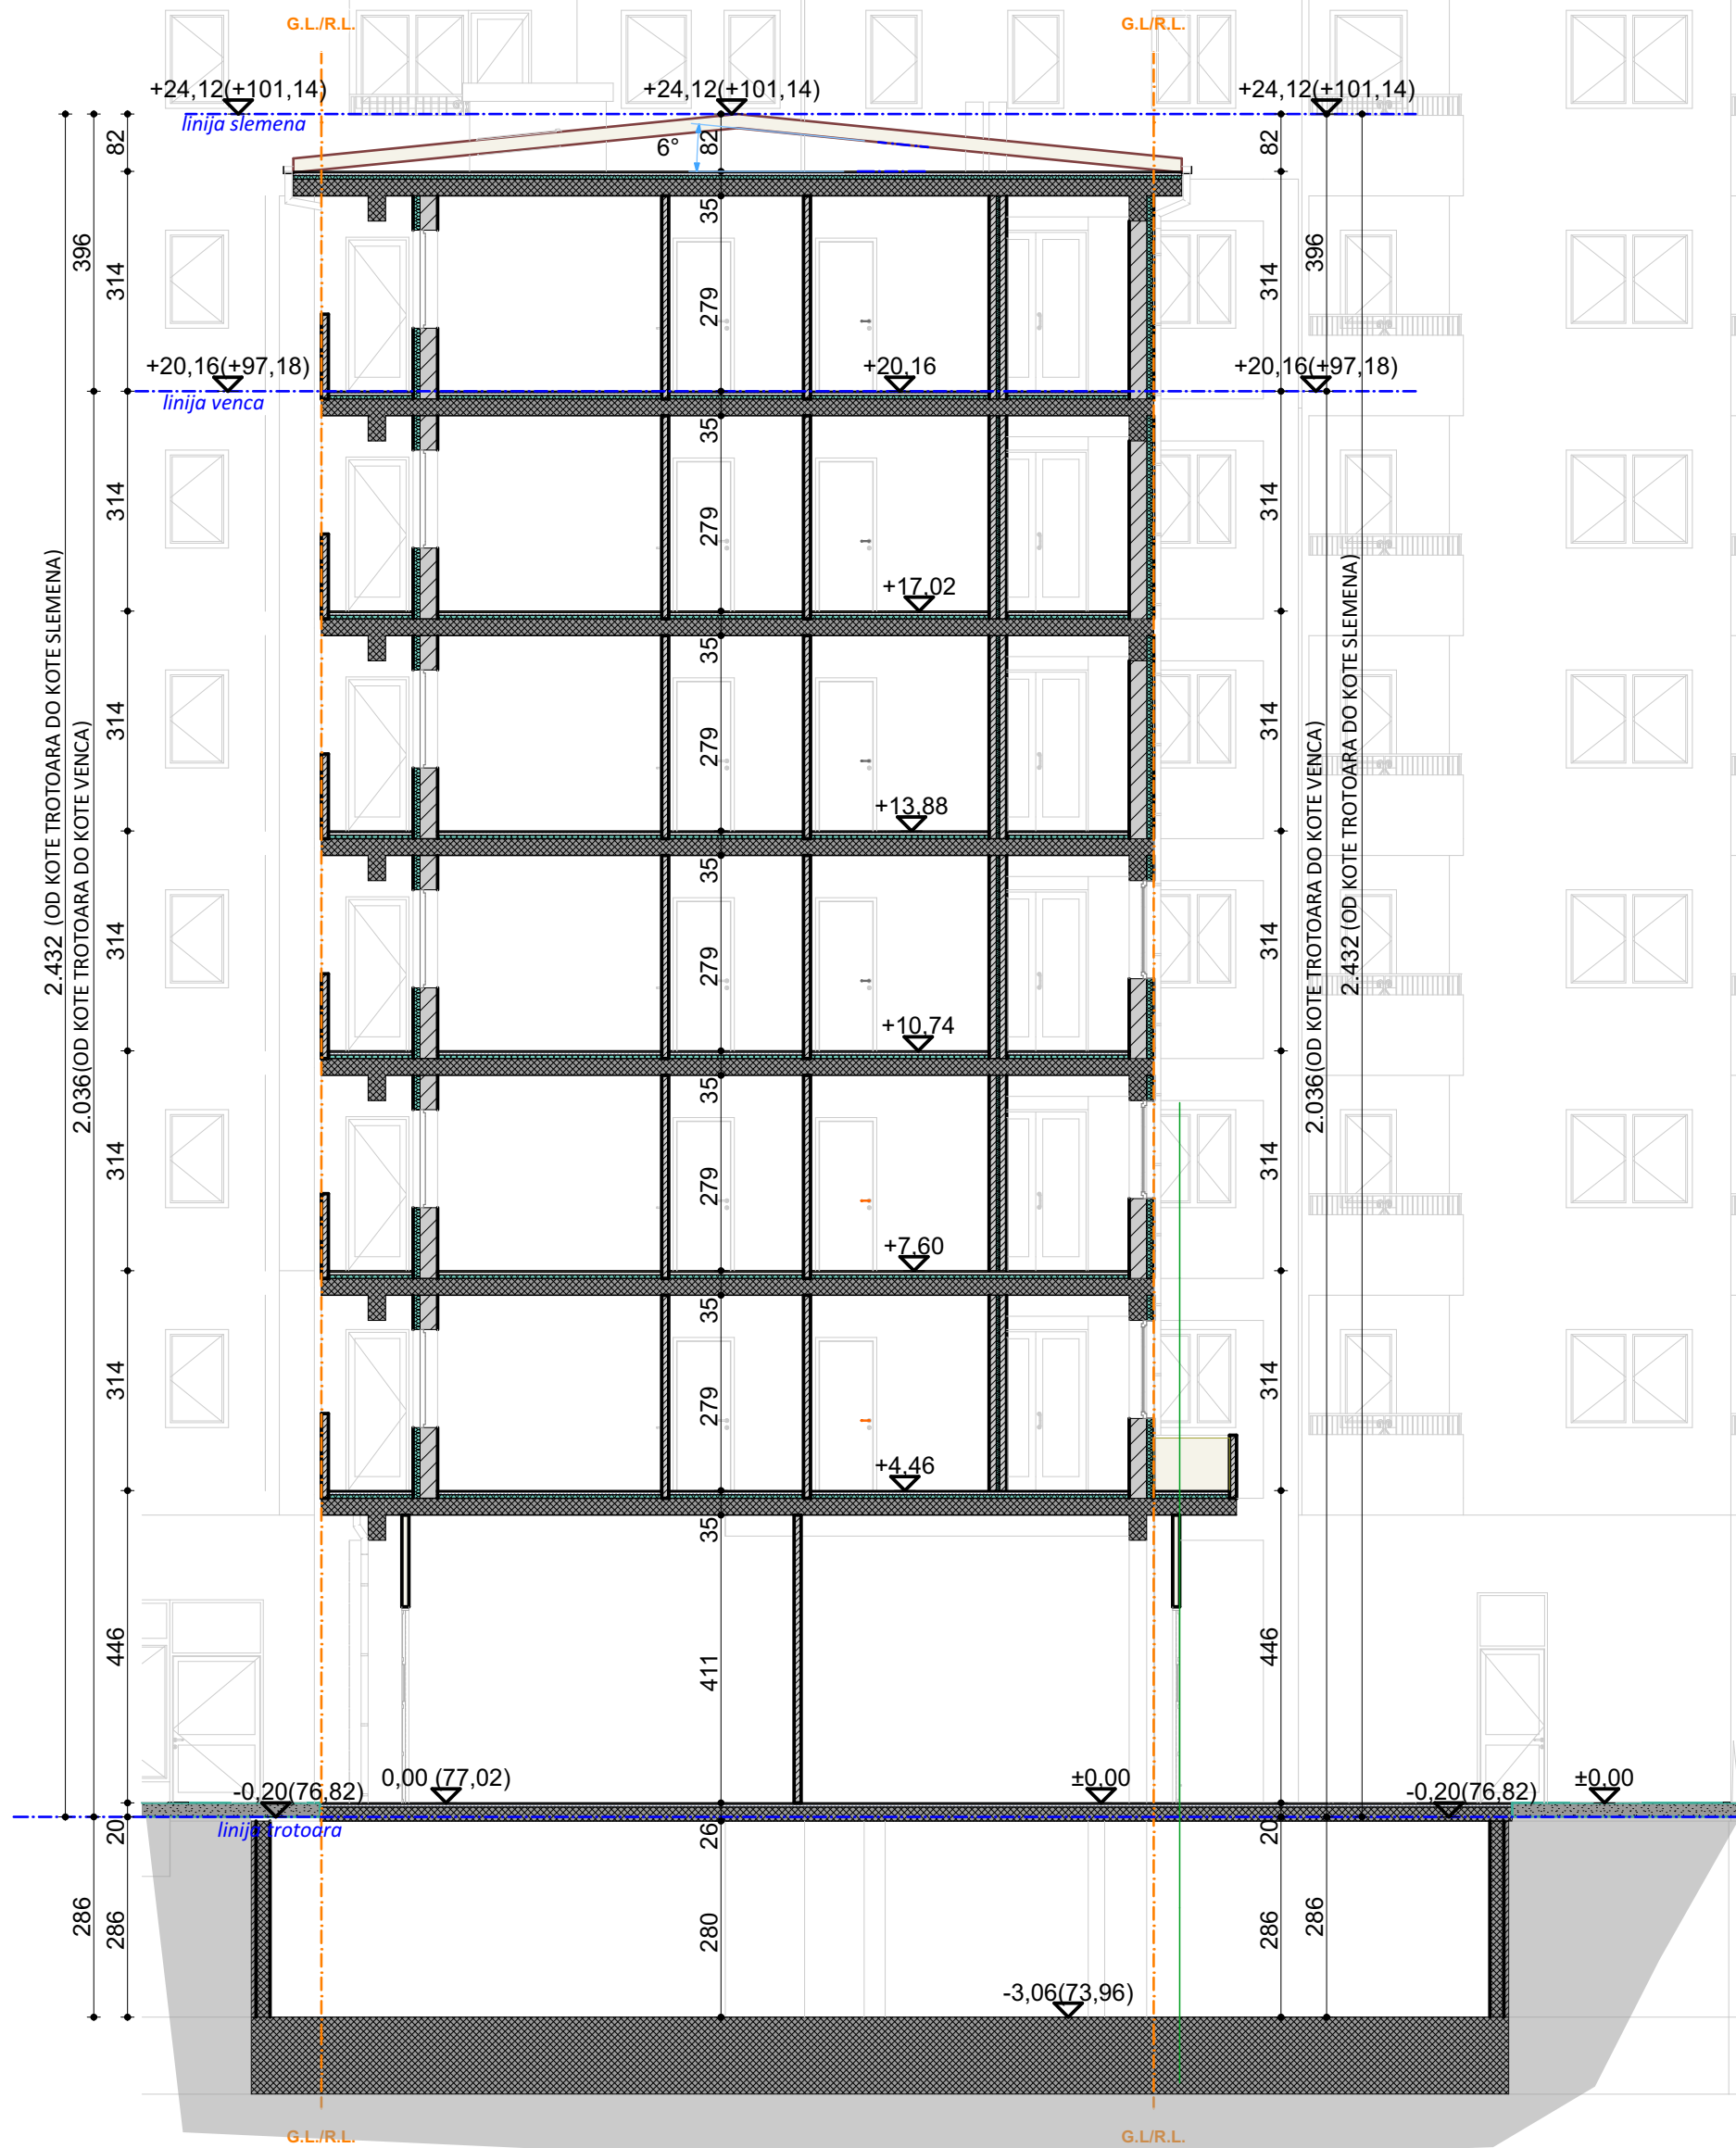

Presek C-U02 R 1:100
(Ulaz 2)

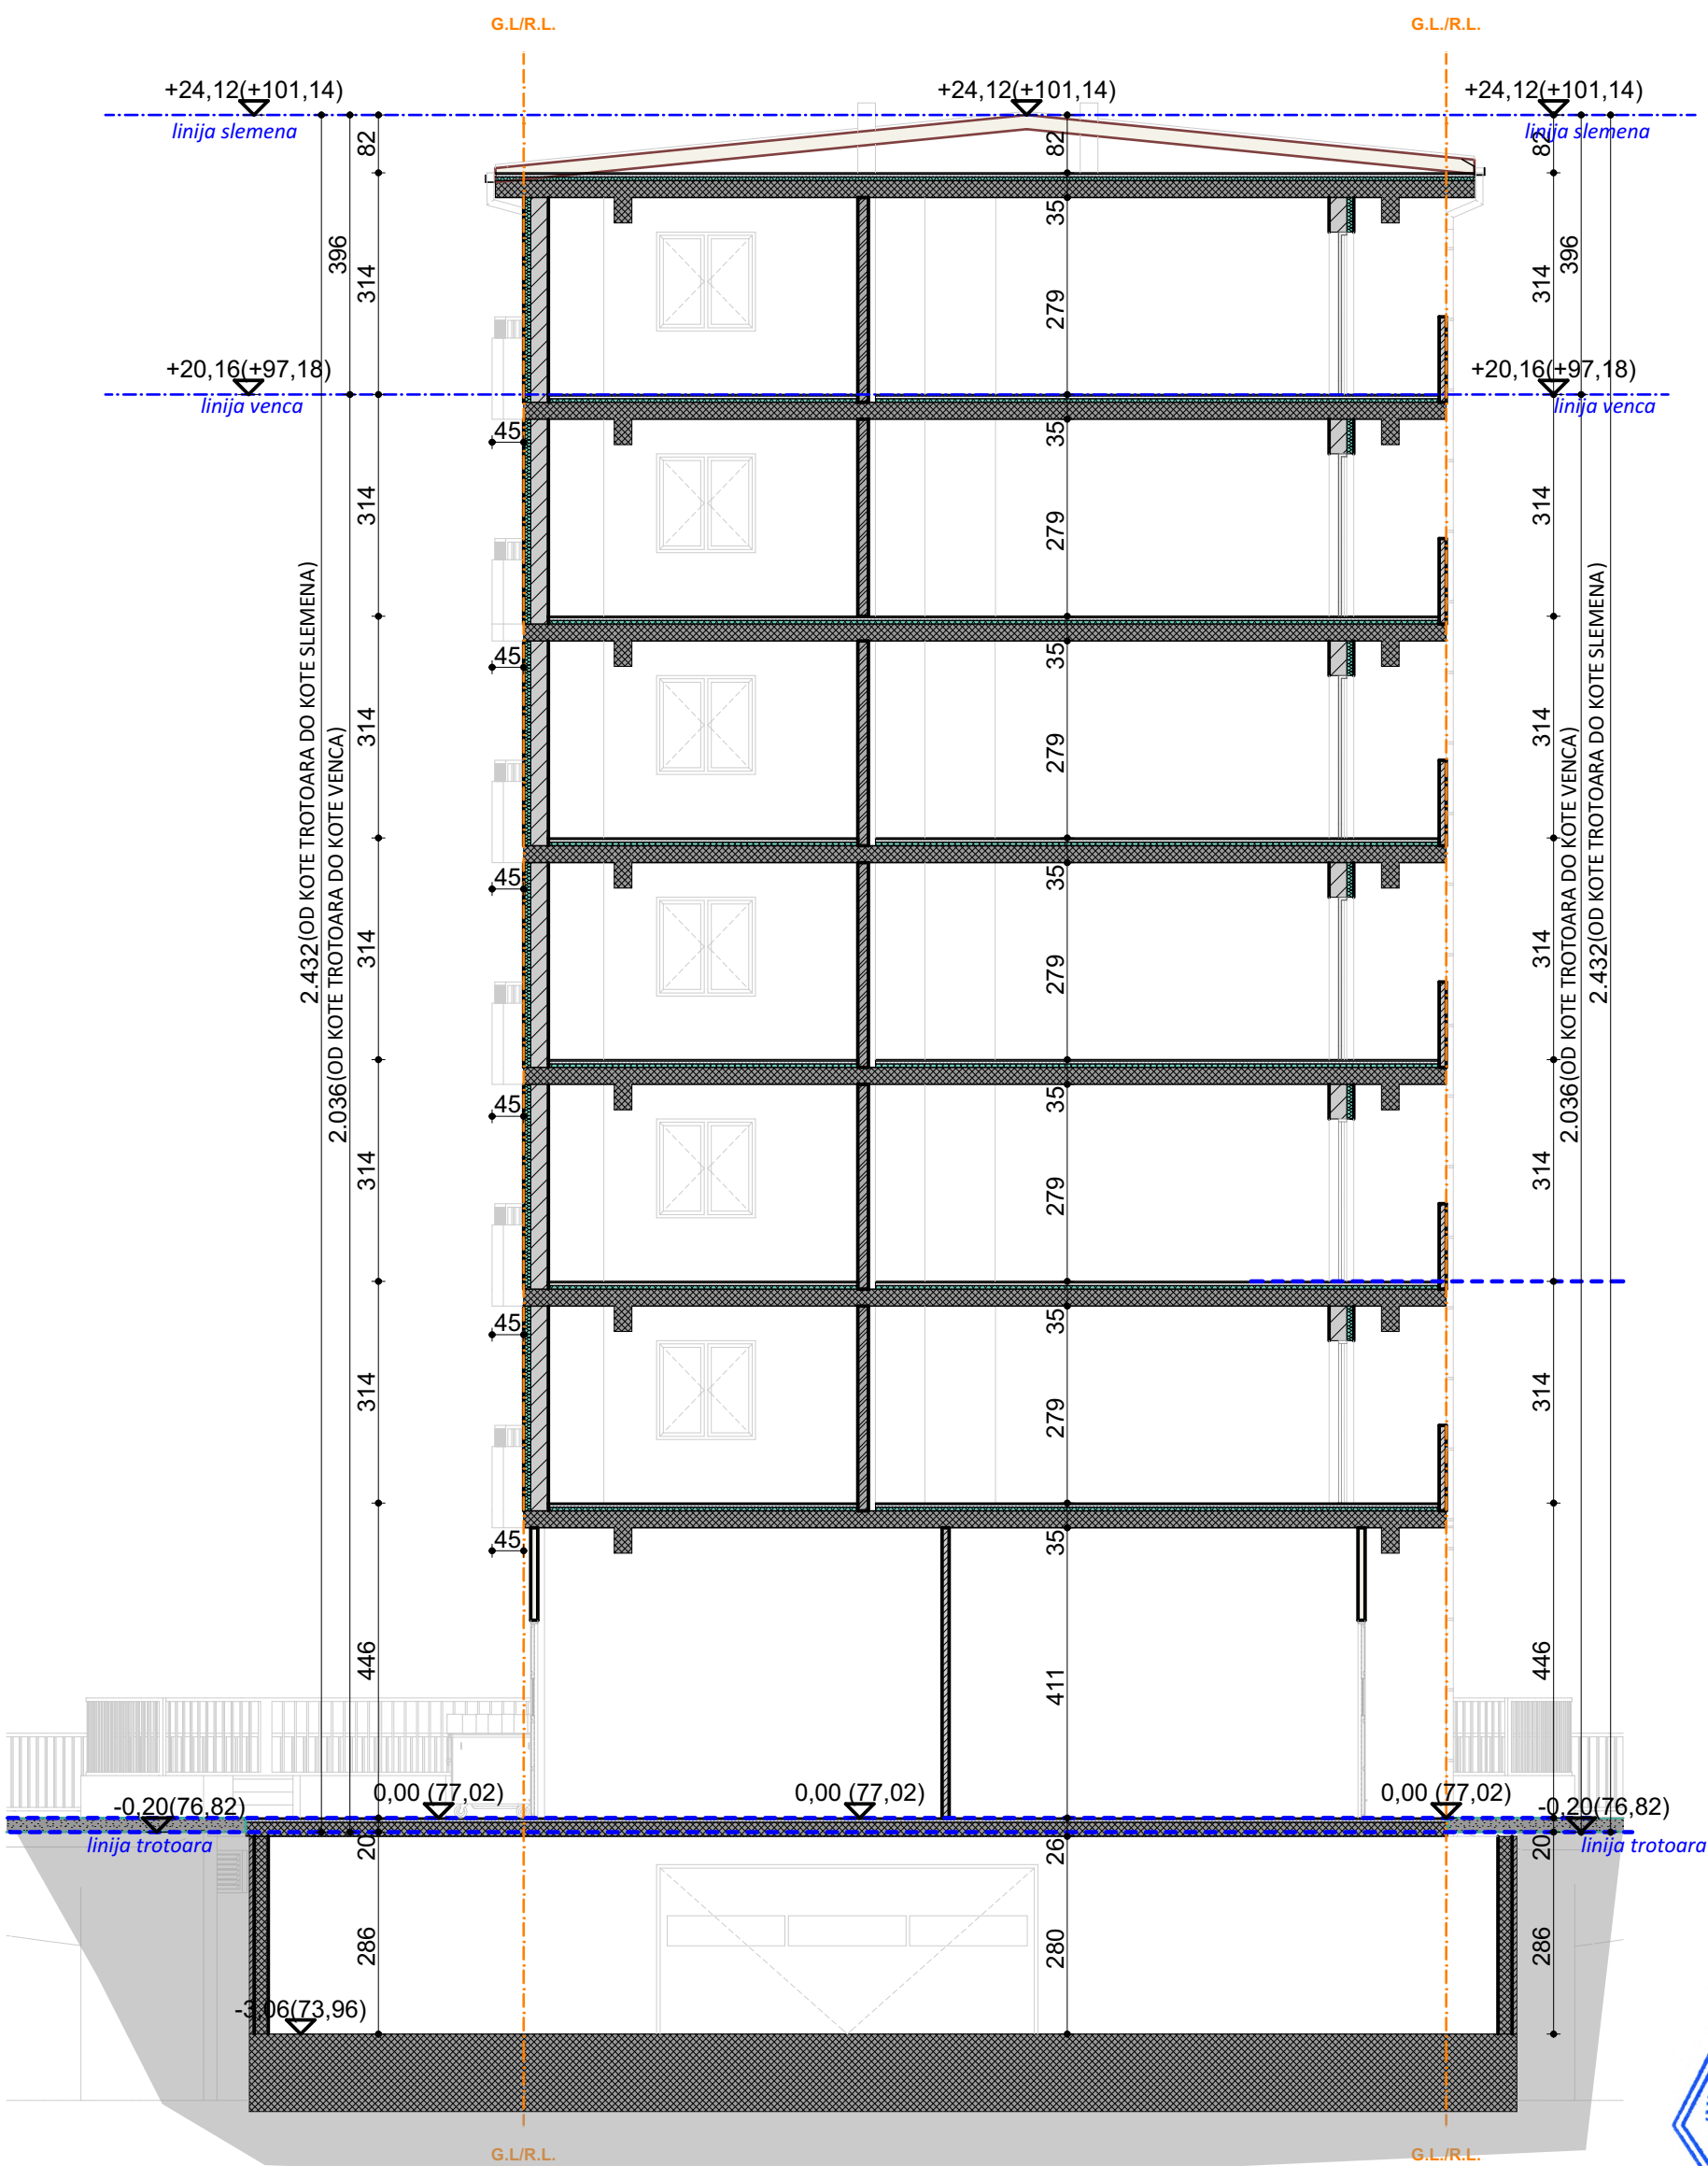

Presek D-U02 R 1:100
(Ulaz 2)

LEGENDA MATERIJALA	
OZNAKA	NAZIV
	ARMIRANI BETON
	TERMO BLOK
	PREGRADNI BLOK
	BETONSKI BLOK
	TERMOIZOLACIJA - KAMENA VUNA

Preseci R 1:100

ARCHI HOUSE ul. Vojvode R. Putnika 27 Pančevo			INVESTITOR: “VIT INVEST” D.O.O. Ul. Petra Preradovića br.29 Pančevo		
Radio	Ime i prezime	Potpis	OBJEKT: STAMBENO-POSLOVNI OBJEKT Ulaz 1: Po+P+6+Ps i Ulaz 2 Po+P+6		
Odgovorni projektant	Vladimir Đorđević d.i.a		PROJEKT: IDEJNO REŠENJE - IDR -		
Broj licence IKS	300 E032 06		CRTEŽ:		
Format papira		A2 (42,0x59,4)	Presek C-U02 i D-U02 (ulaz 2)		
DATUM	01.2021	ZNAK	FAZA	Br. objekta:	172
		A		Br. teh. dokumenta:	01-01/21-IDR
				Razmera:	1:100
				Lst:	1.7.15

