



Glavni ulaz


Severni izgled

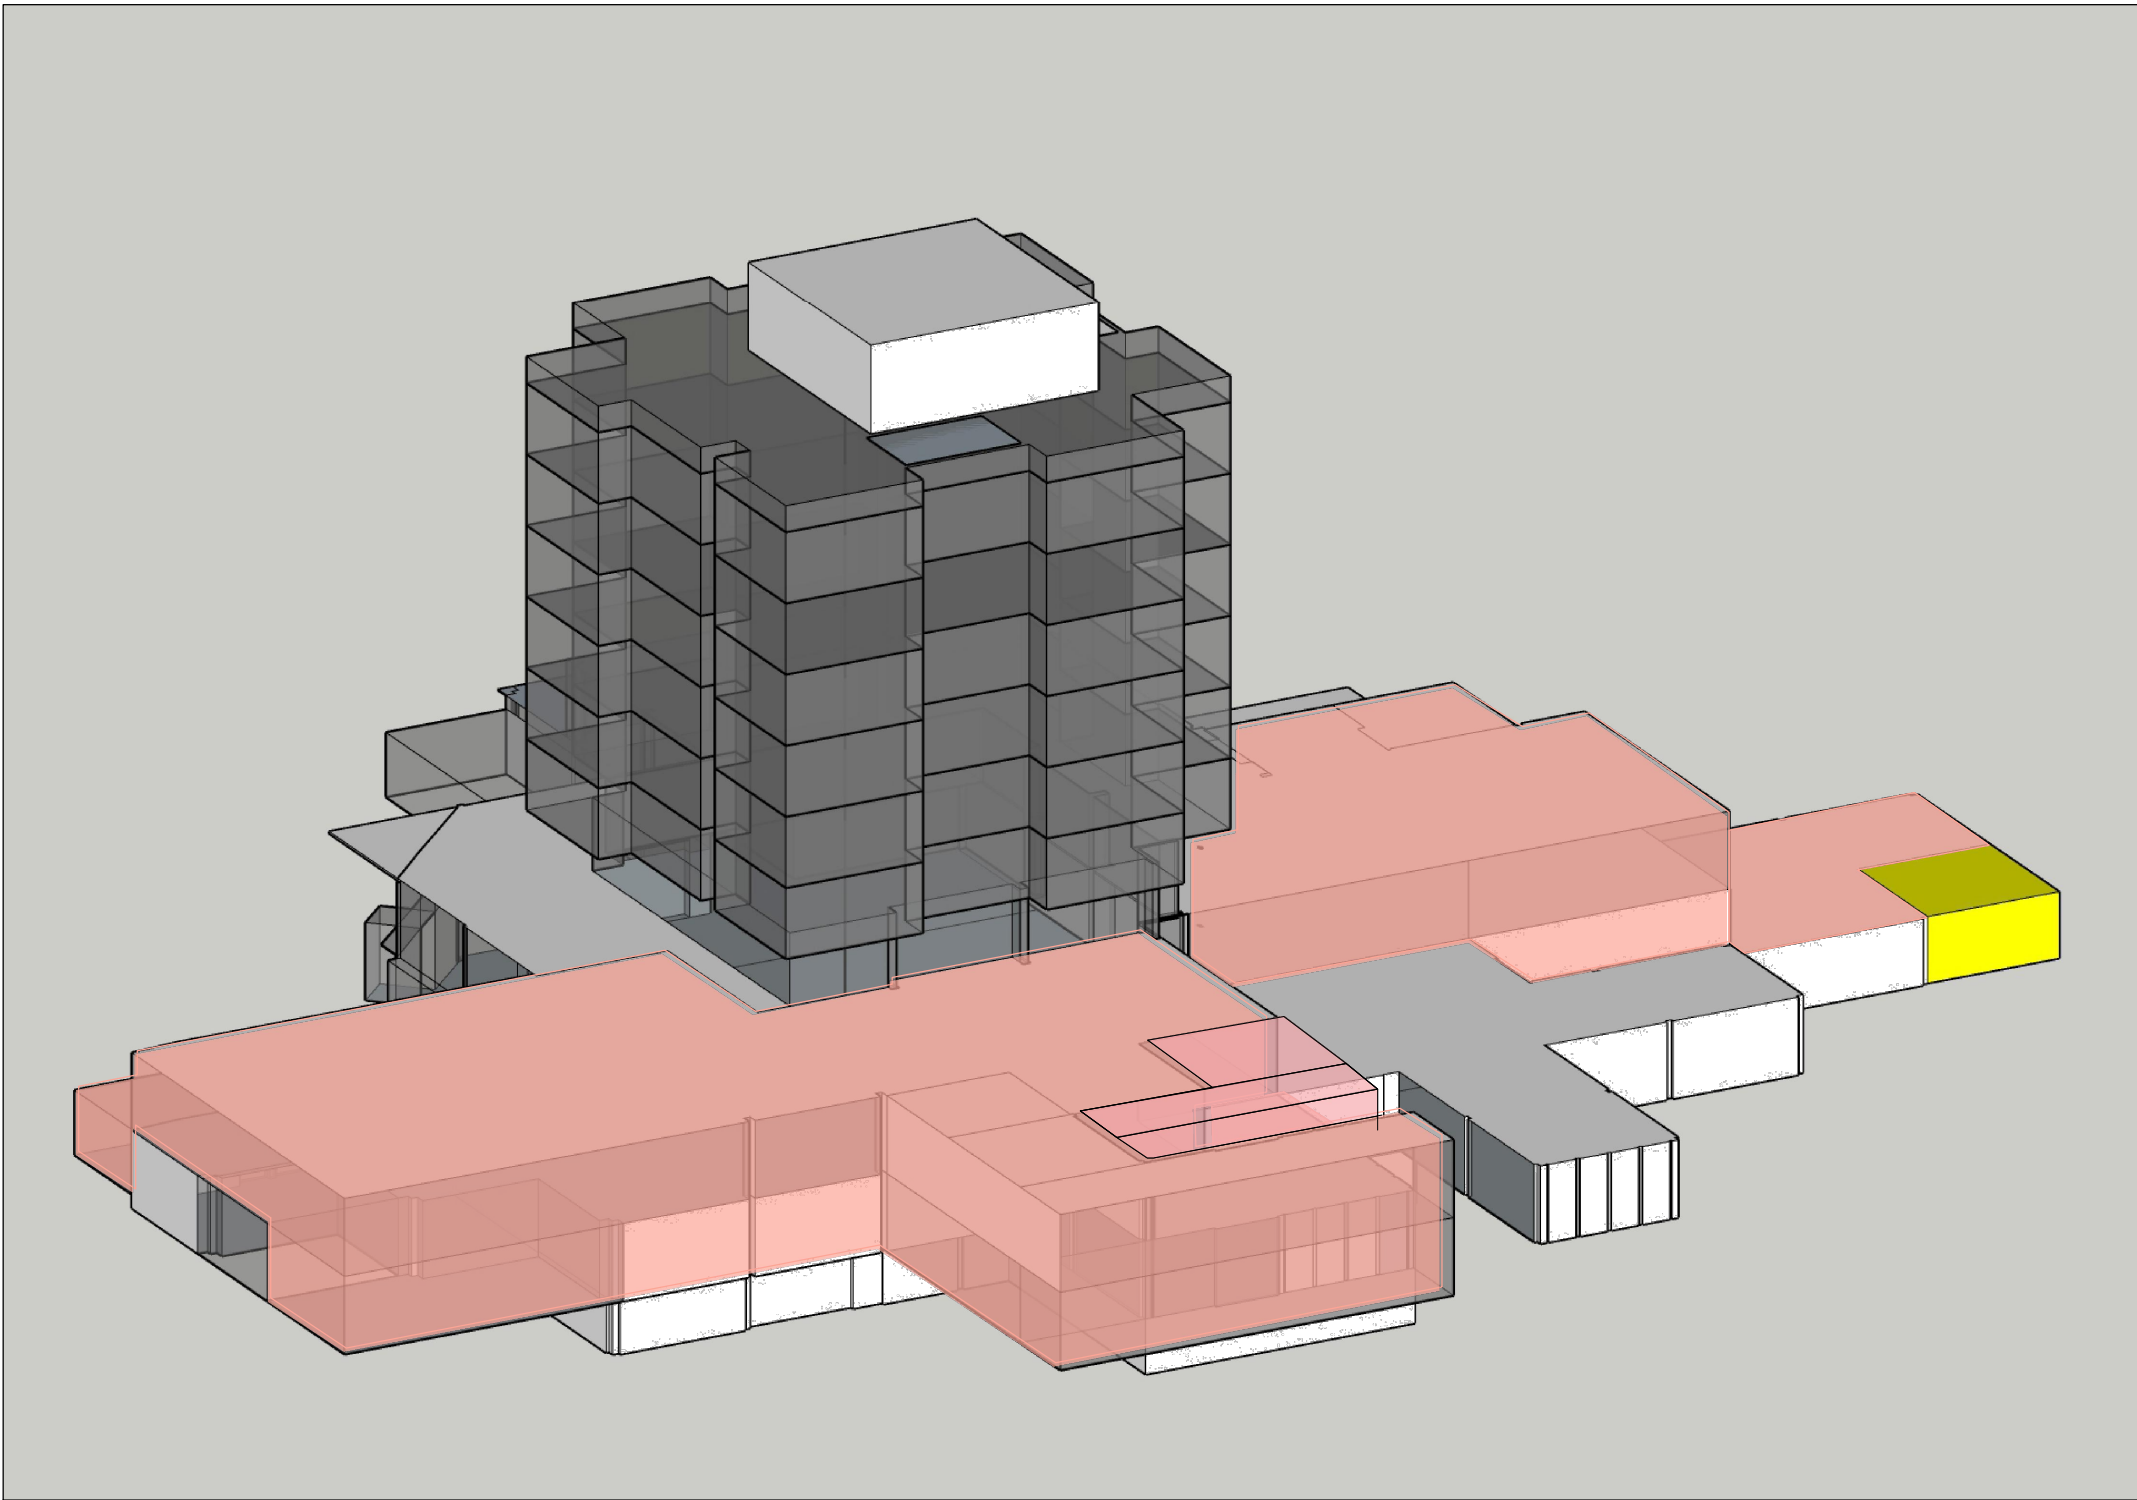

Zapadni izgled

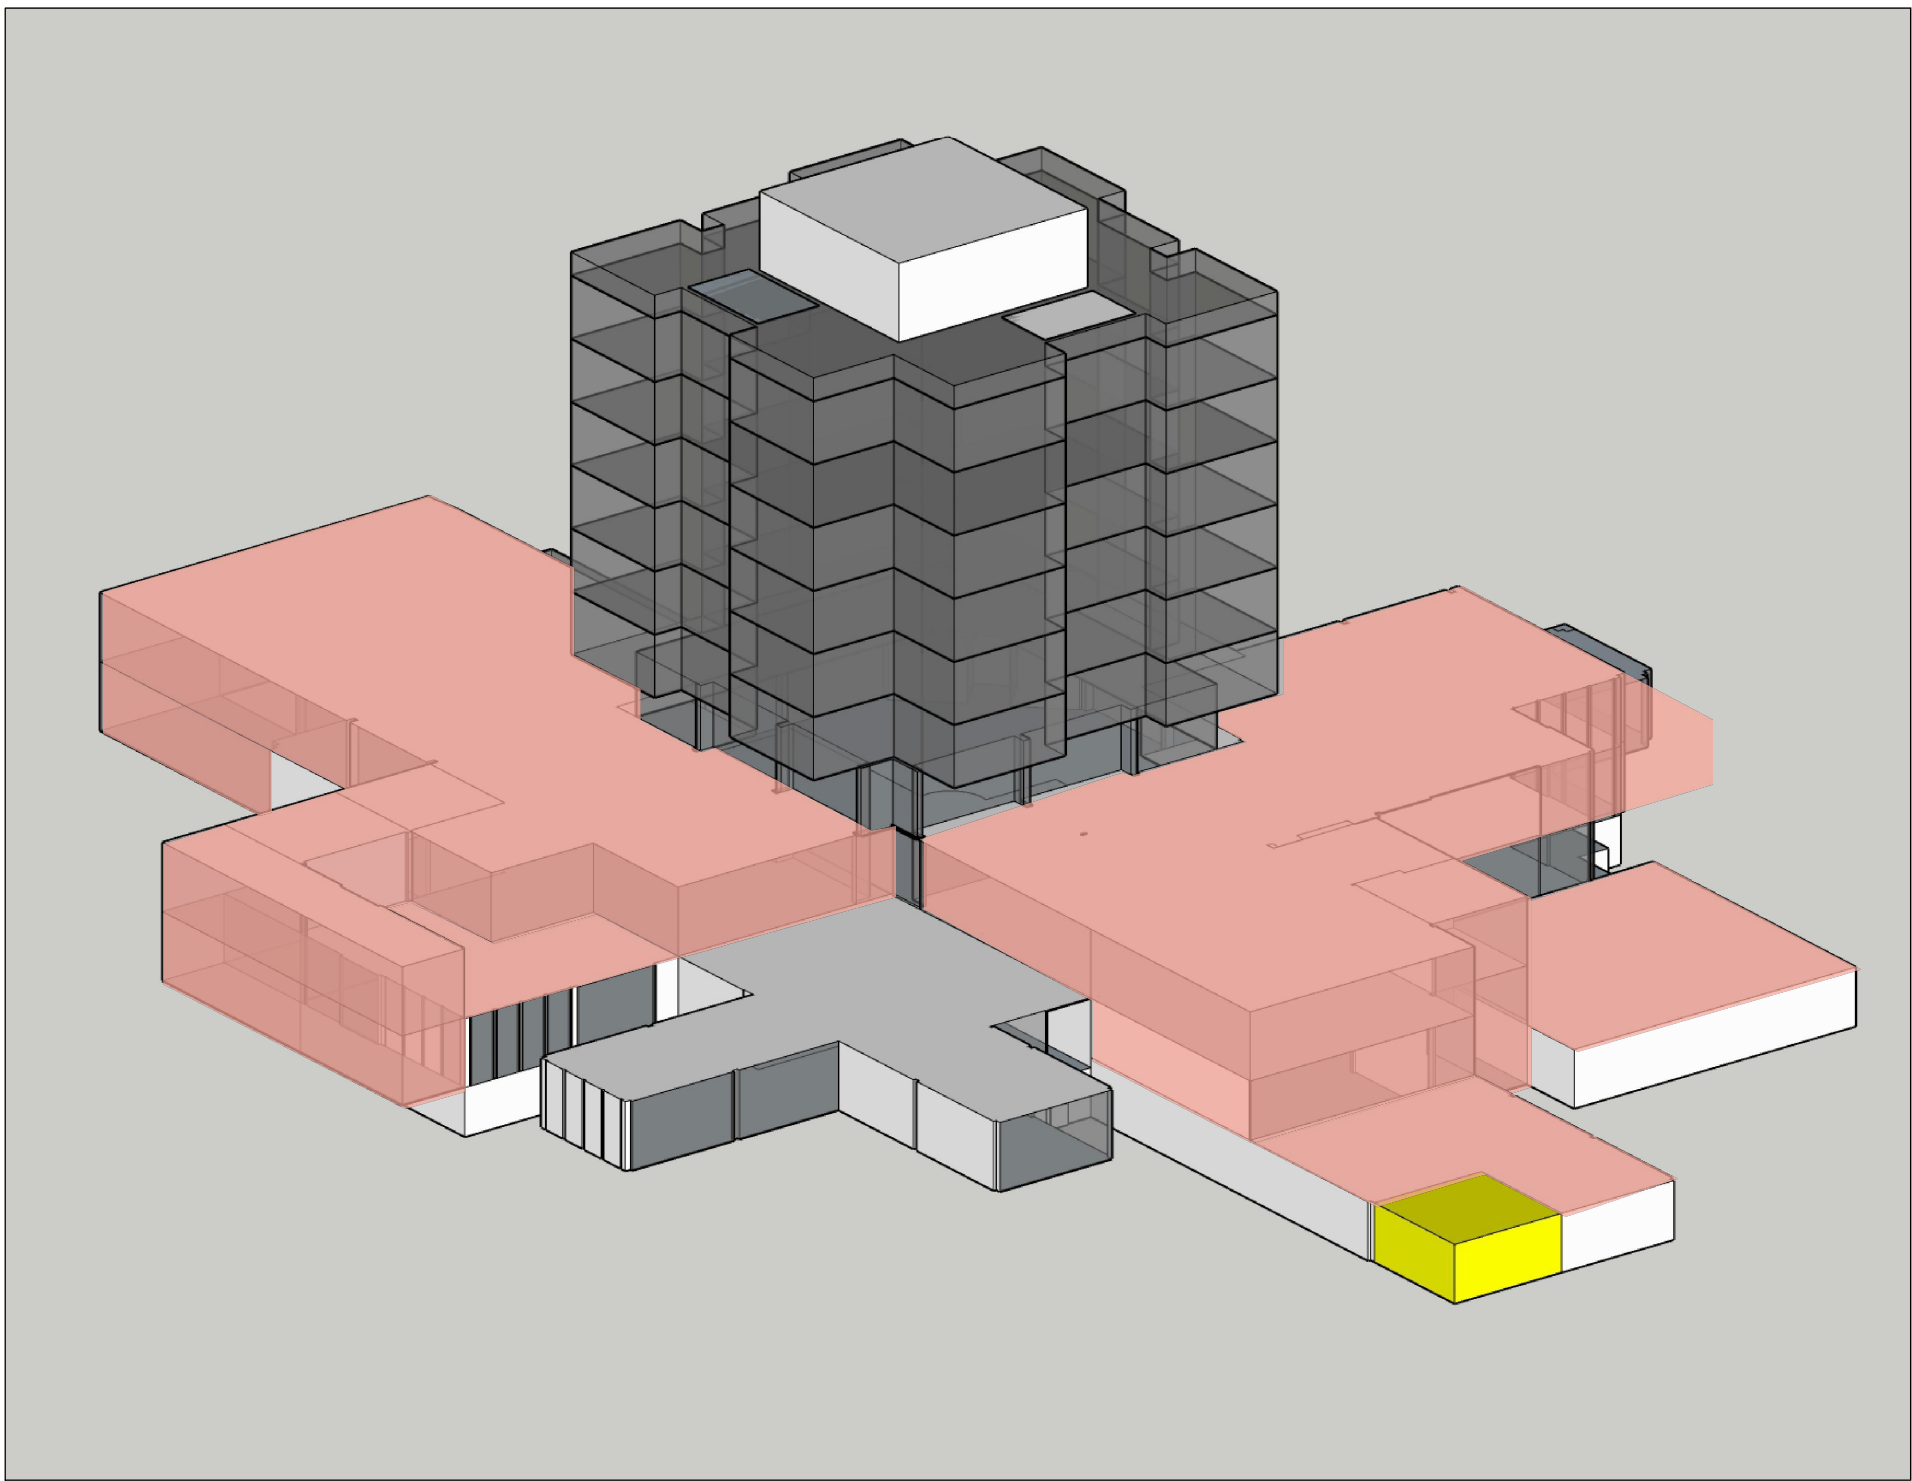

Južni izgled

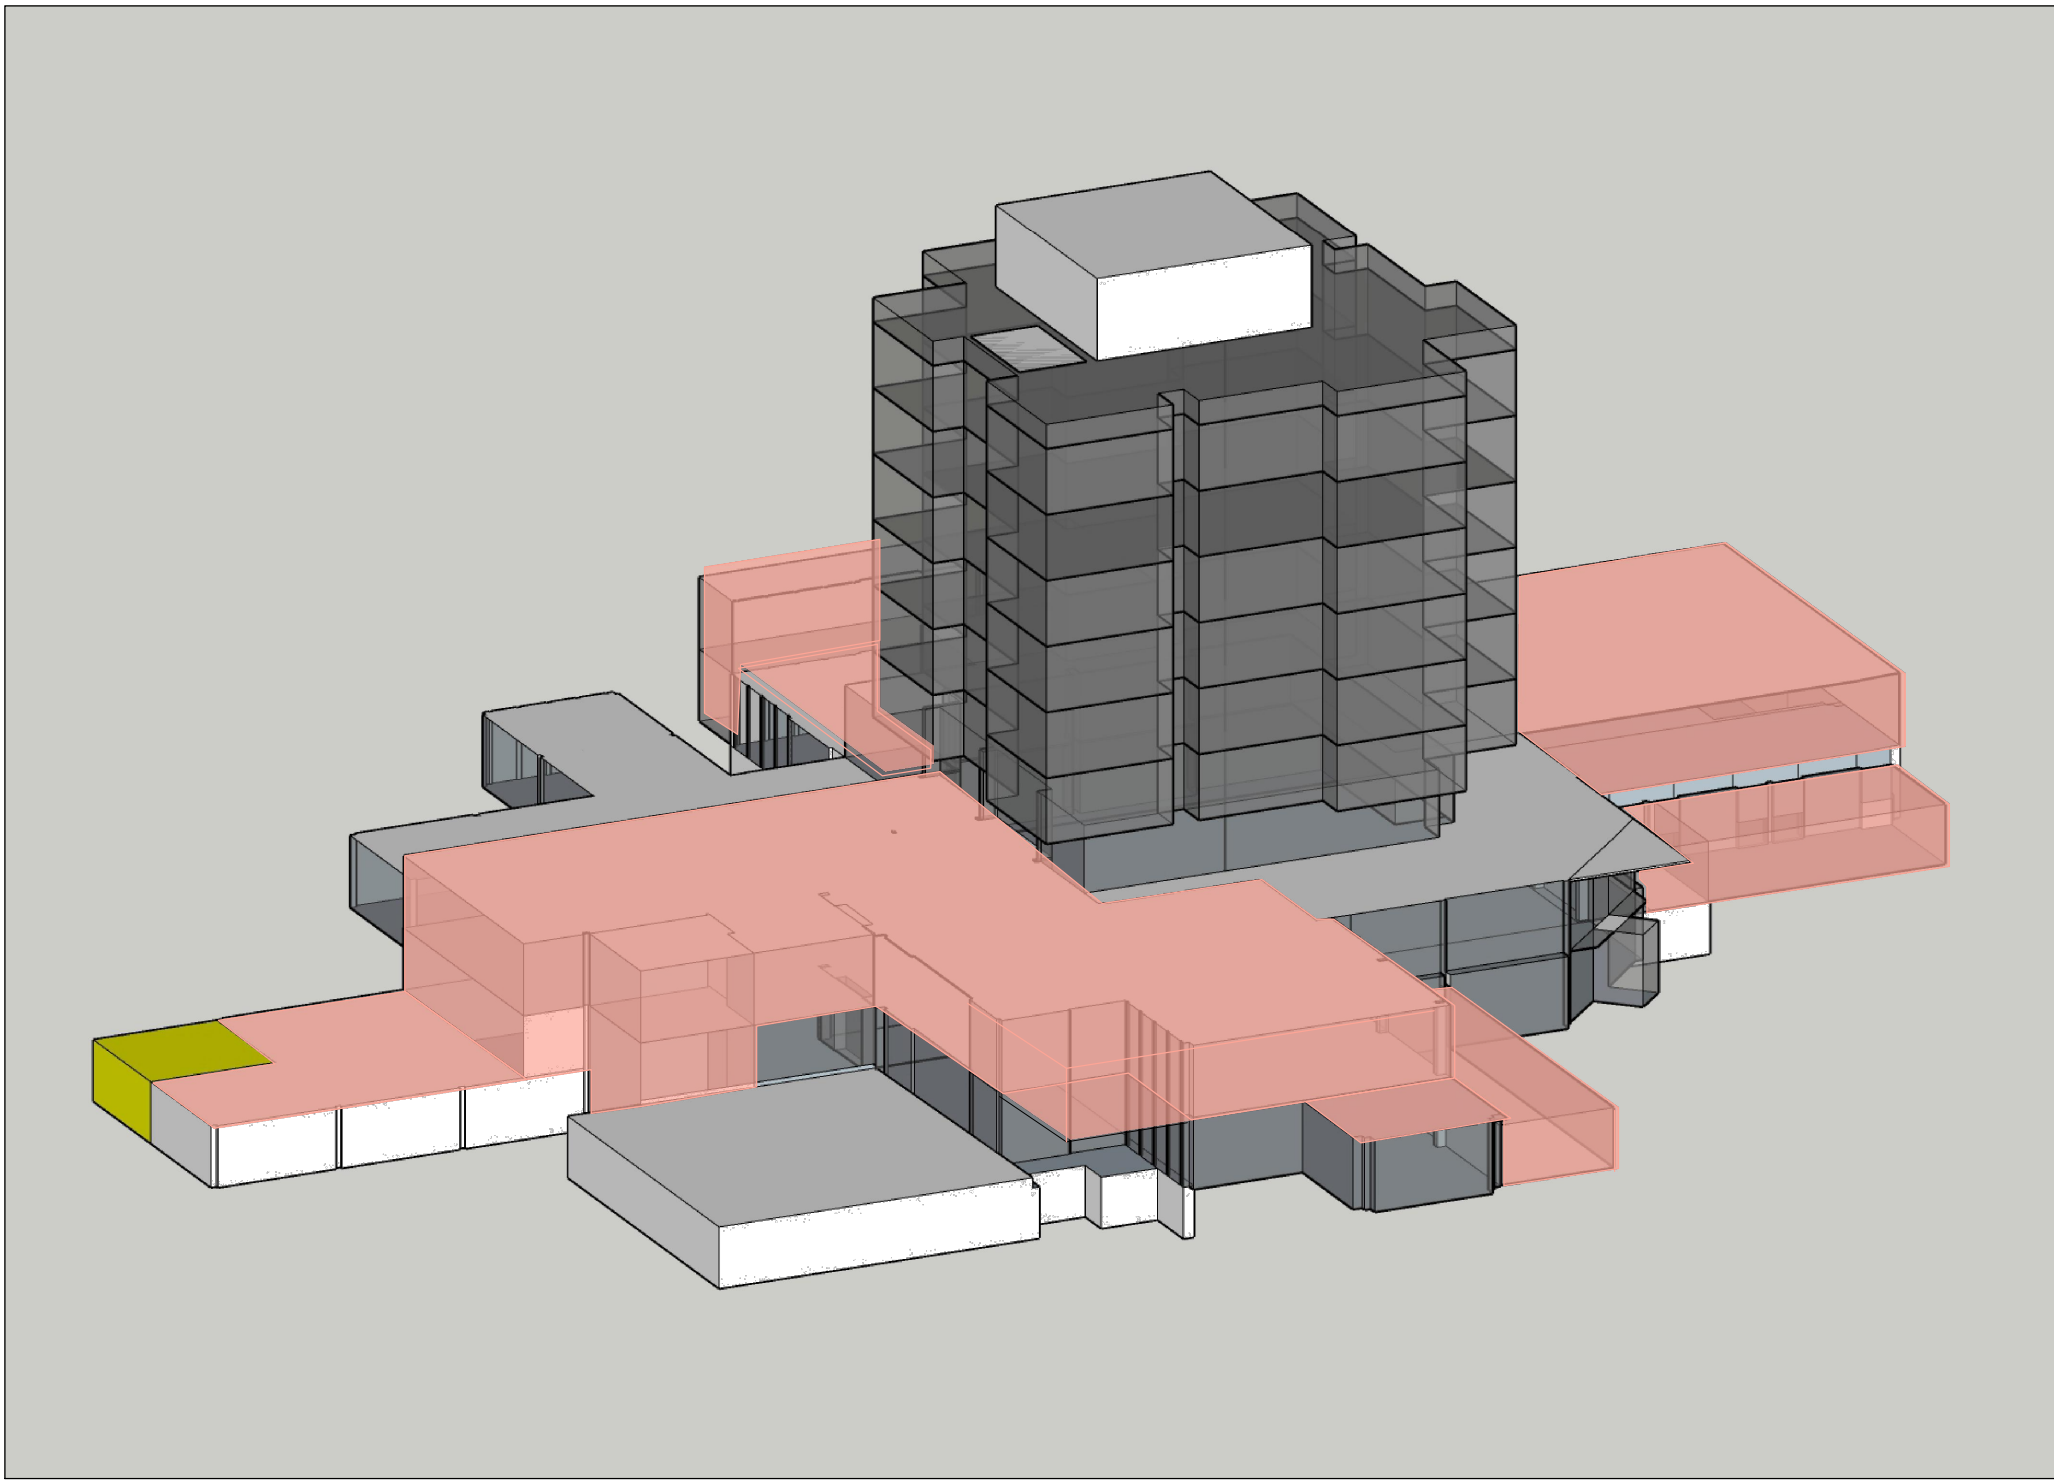

Istočni izgled

LEGENDA - URBANIZAM	
	Postojeća trafo stanica - nije predmet UPa, zadržava se
	Dogradnja

PANURBIS projektni biro		Br. predmeta iz tehničkog dnevnika 08.21.
Datum projektovanja: Jul 2022.		Investitor: DOO „Margo prima“, MB 20192593, Jabučki put br.82, Pančevo
Ovi: projektant d.i.a. Alja Filipović		Mesto gradnje: n.j. parcelo bop br.3954/1 K.O.Pančevo, u. Osmiljga Tucovića, Pančevo
Projektant d.i.a. Nataša Mladenović		Projekat: Urbanistički projekat
Obrada mašt.inž.arh. Duška Prodanović		Opis: Prostorni prikaz hotel Tamiš
		Razmera: 1 : 500
		Br. lista: 7