



SEVERNA FASADA

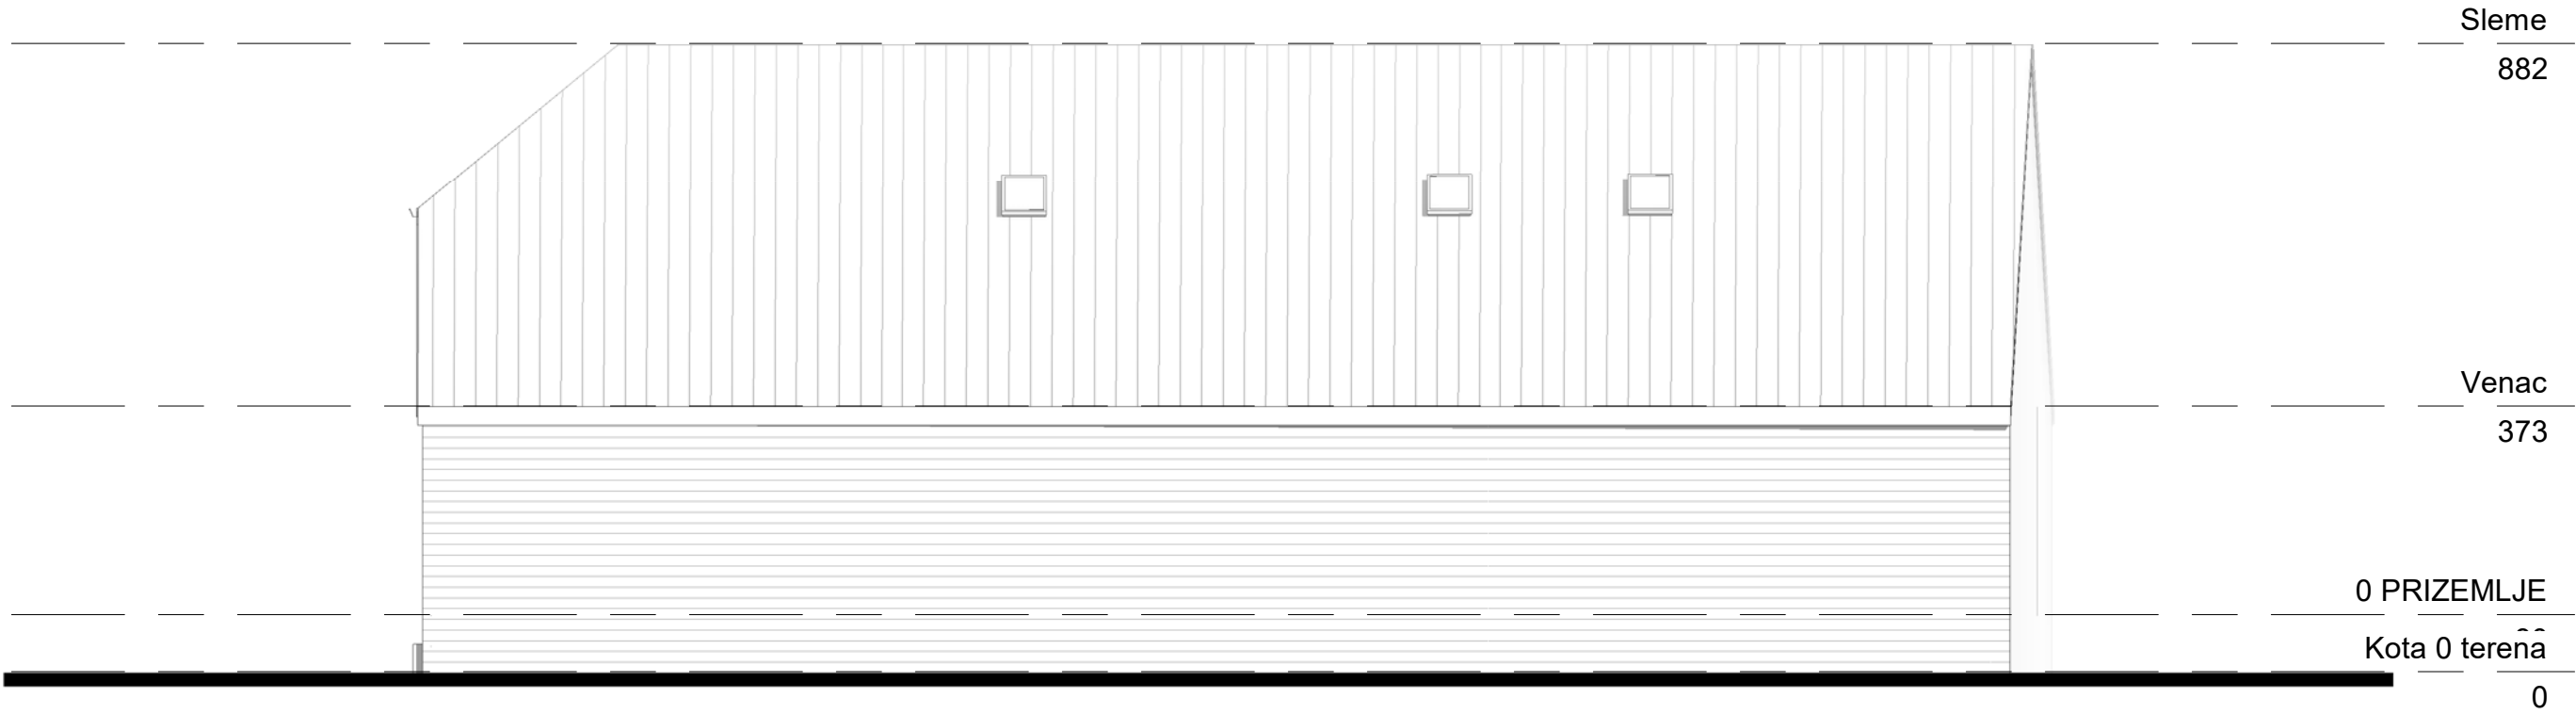

ZAPADNA FASADA

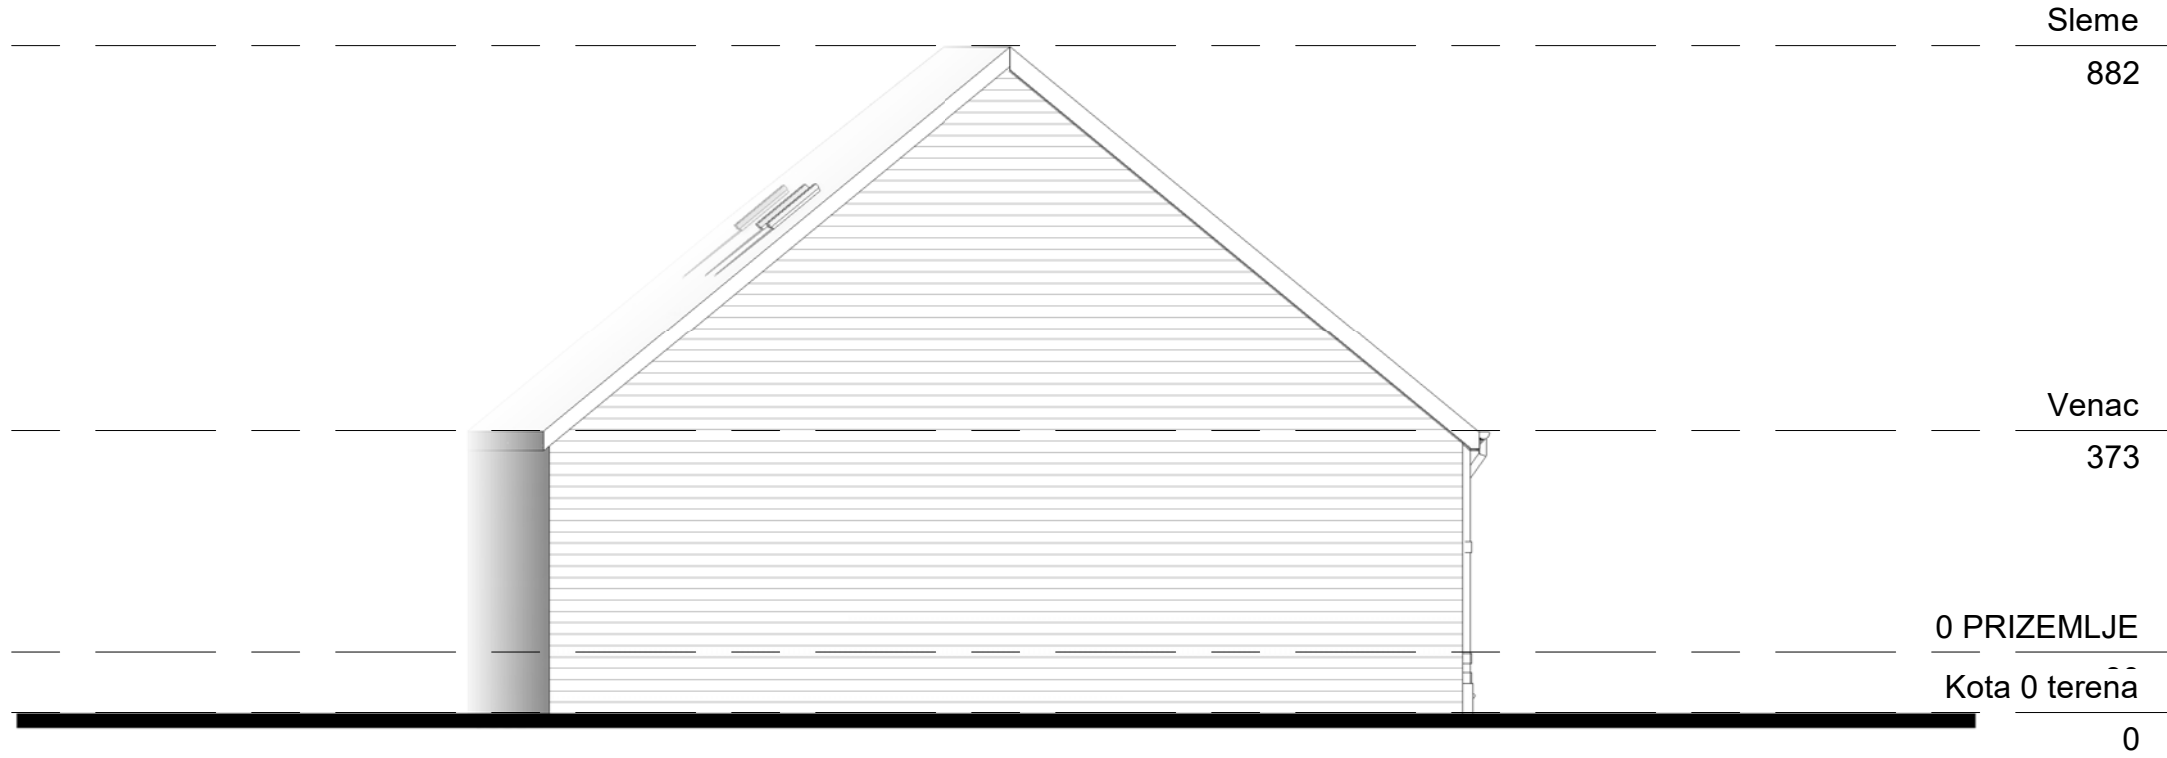

IZGLEDI SEVERNE I  
ZAPADNE FASADE -  
novoprojektovano stanje  
R 1 : 100

|                                                                                       |   |                                |             |                                                                                       |
|---------------------------------------------------------------------------------------|---|--------------------------------|-------------|---------------------------------------------------------------------------------------|
|  |   | projektni biro "K O N E S K I" |             |  |
| Niš, TC "Duljanov Bazar" lok. 207 kupola; telefaks: 018/523-565; www.koneski.co.rs    |   |                                |             |                                                                                       |
| OBJEKAT                                                                               | POSLOVNI OBJEKAT - OBJEKAT "A" - spratnosti Po+P                                                                        |                                |             |                                                                                       |
| LOKACIJA                                                                              | Pančevo, ul. Oslobođenja br. 2 - deo kompleksa "SLAVINA", k.p.br. 4355/3, 4355/8, 4355/9, 4355/10, 4355/11 K.O. Pančevo |                                |             |                                                                                       |
| INVESTITOR                                                                            | "A&R IMMOBAU AG" DOO, ul. Toplički ustanak br. 8, Vranje                                                                |                                |             |                                                                                       |
| ODGOVORNI PROJEKTANT                                                                  | Anita Stoilkov-Koneski dipl. inž. arh. br. lic. 300 O744 16                                                             |                                |             |  |
| SARADNIK                                                                              | Aleksandra Bogdanović master inž. arh.                                                                                  |                                |             |                                                                                       |
| PROJEKAT                                                                              | 1 - PROJEKAT ARHITEKTURE                                                                                                |                                |             |                                                                                       |
| SADRŽAJ                                                                               | IZGLEDI SEVERNE I ZAPADNE FASADE - novoprojektovano stanje                                                              |                                |             | razmera 1 : 100                                                                       |
| faza                                                                                  | datum   | projekat broj                  | br. crteža. |                                                                                       |
| IDR                                                                                   | nov, 2022.   | K 220707                       | 010-011-n   |                                                                                       |