



ZAPADNA FASADA

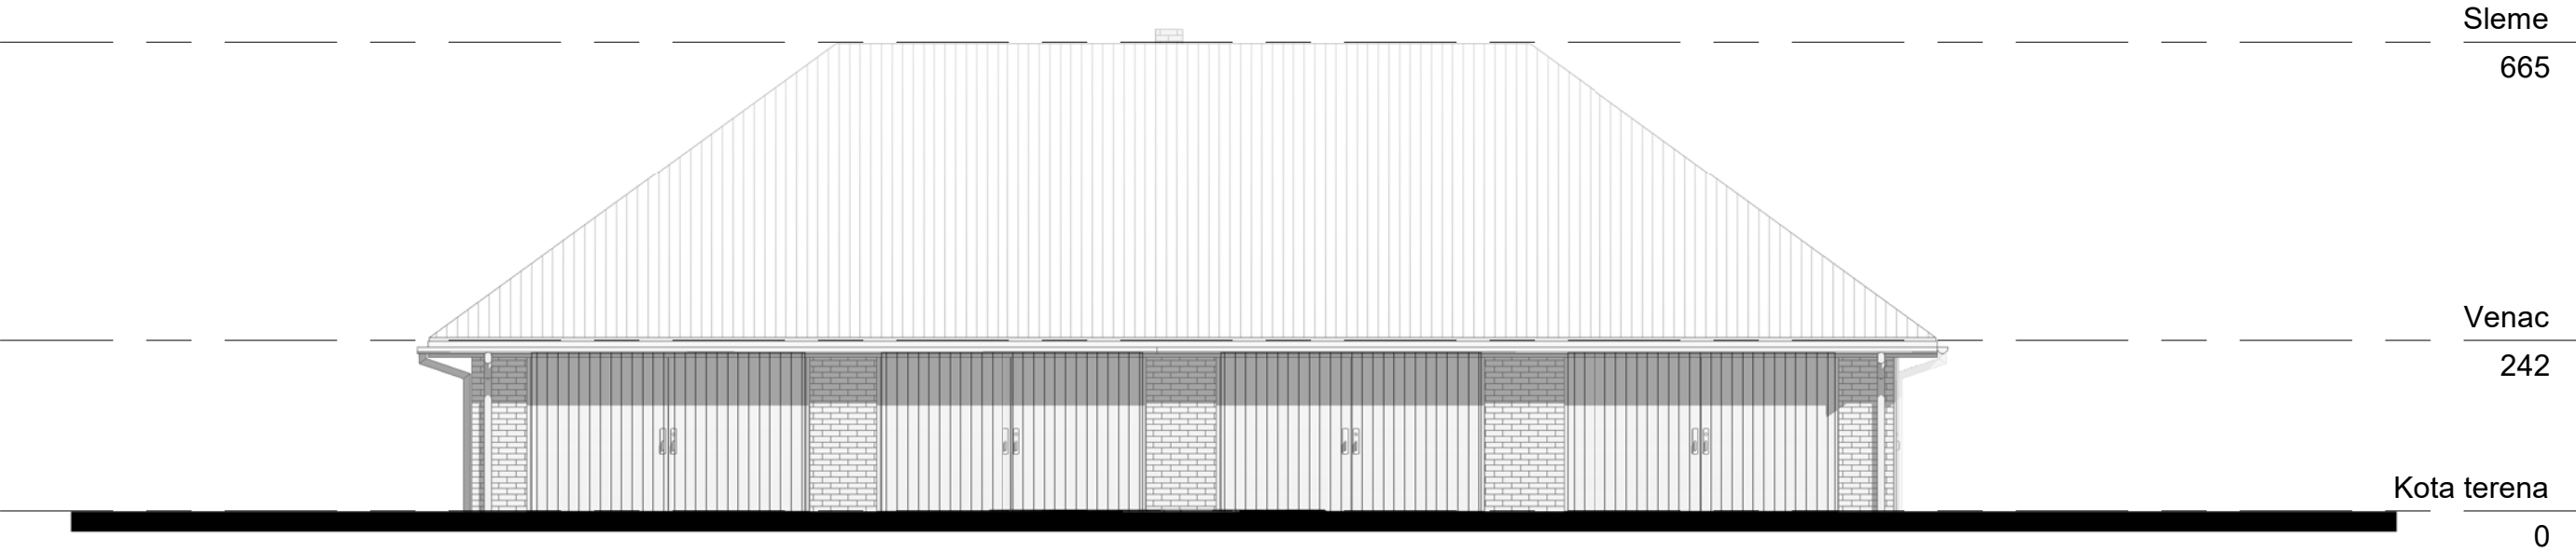

JUŽNA FASADA

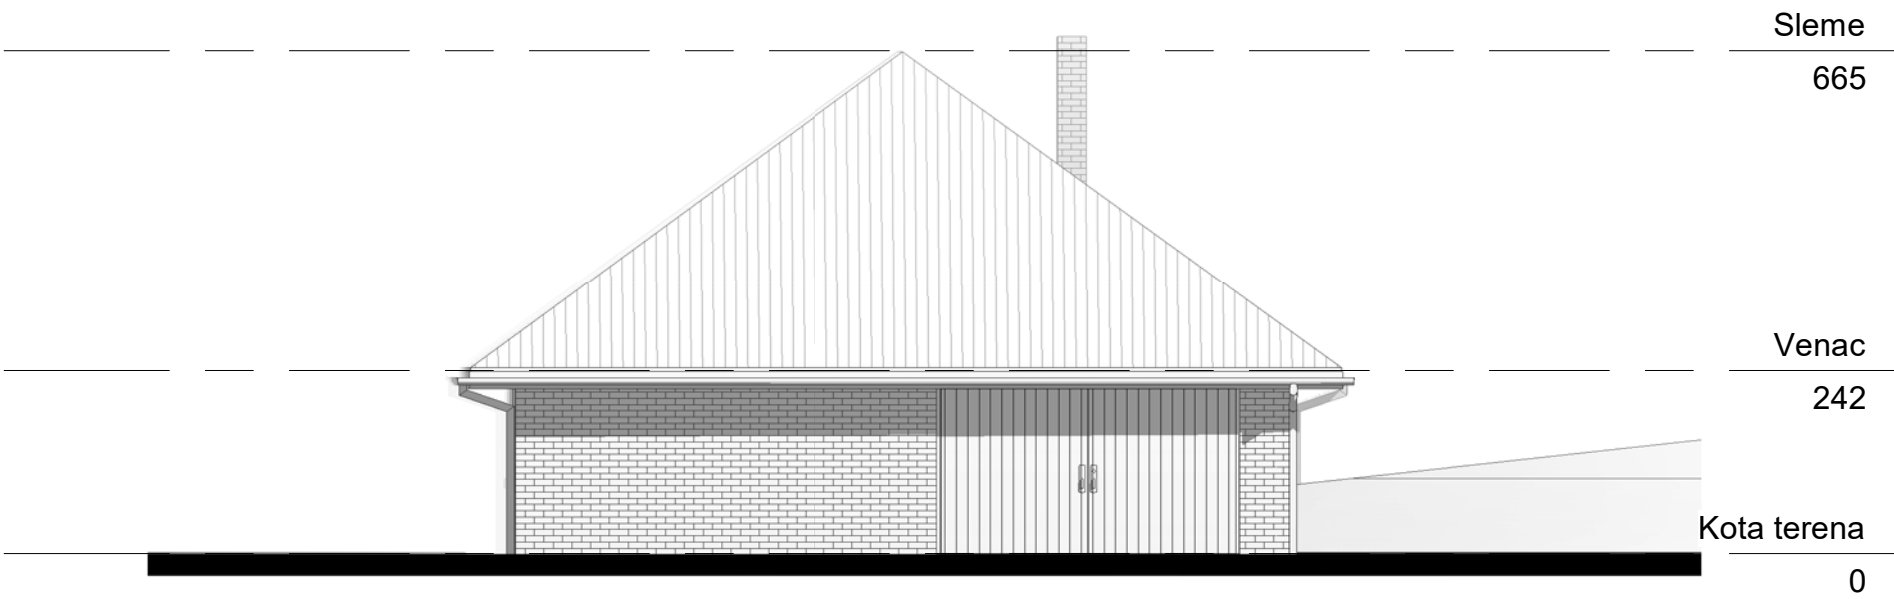

IZGLEDI ZAPADNE I JUŽNE FASADE - postojeće stanje

R 1 : 100

<div><div></div><div>projektni biro "K O N E S K I"</div><div>Niš, TC "Dušanov Bazar" lok. 207 kupola, telefaks: 018/523-565; www.koneski.co.rs</div></div> <div></div>			
OBJEKAT	POSLOVNI OBJEKAT - OBJEKAT "D" - spratnosti P		
LOKACIJA	Pančevo, ul. Oslobođenja br. 2 - deo kompleksa "SLAVINA", k.p.br. 4355/3, 4355/8, 4355/9, 4355/10, 4355/11 K.O. Pančevo		
INVESTITOR	"A&R IMMOBAU AG" DOO, ul. Toplički ustanak br. 8, Vranje		
ODGOVORNI PROJEKTANT	Anita Stoilkov-Koneski dipl. inž. arh. br. lic. 300 O744 16		
SARADNIK	Aleksandra Bogdanović master inž. arh.		
PROJEKAT	1 - PROJEKAT ARHITEKTURE		
SADRŽAJ	IZGLEDI ZAPADNE I JUŽNE FASADE - postojeće stanje		razmera 1 : 100
faza	datum	projekat broj	br. crteža.
IDR	nov, 2022.	K 220705	037-p