


URBANISTIČKI PRESEK U2 - R1:200



URBANISTIČKI PRESEK U3 - R1:200

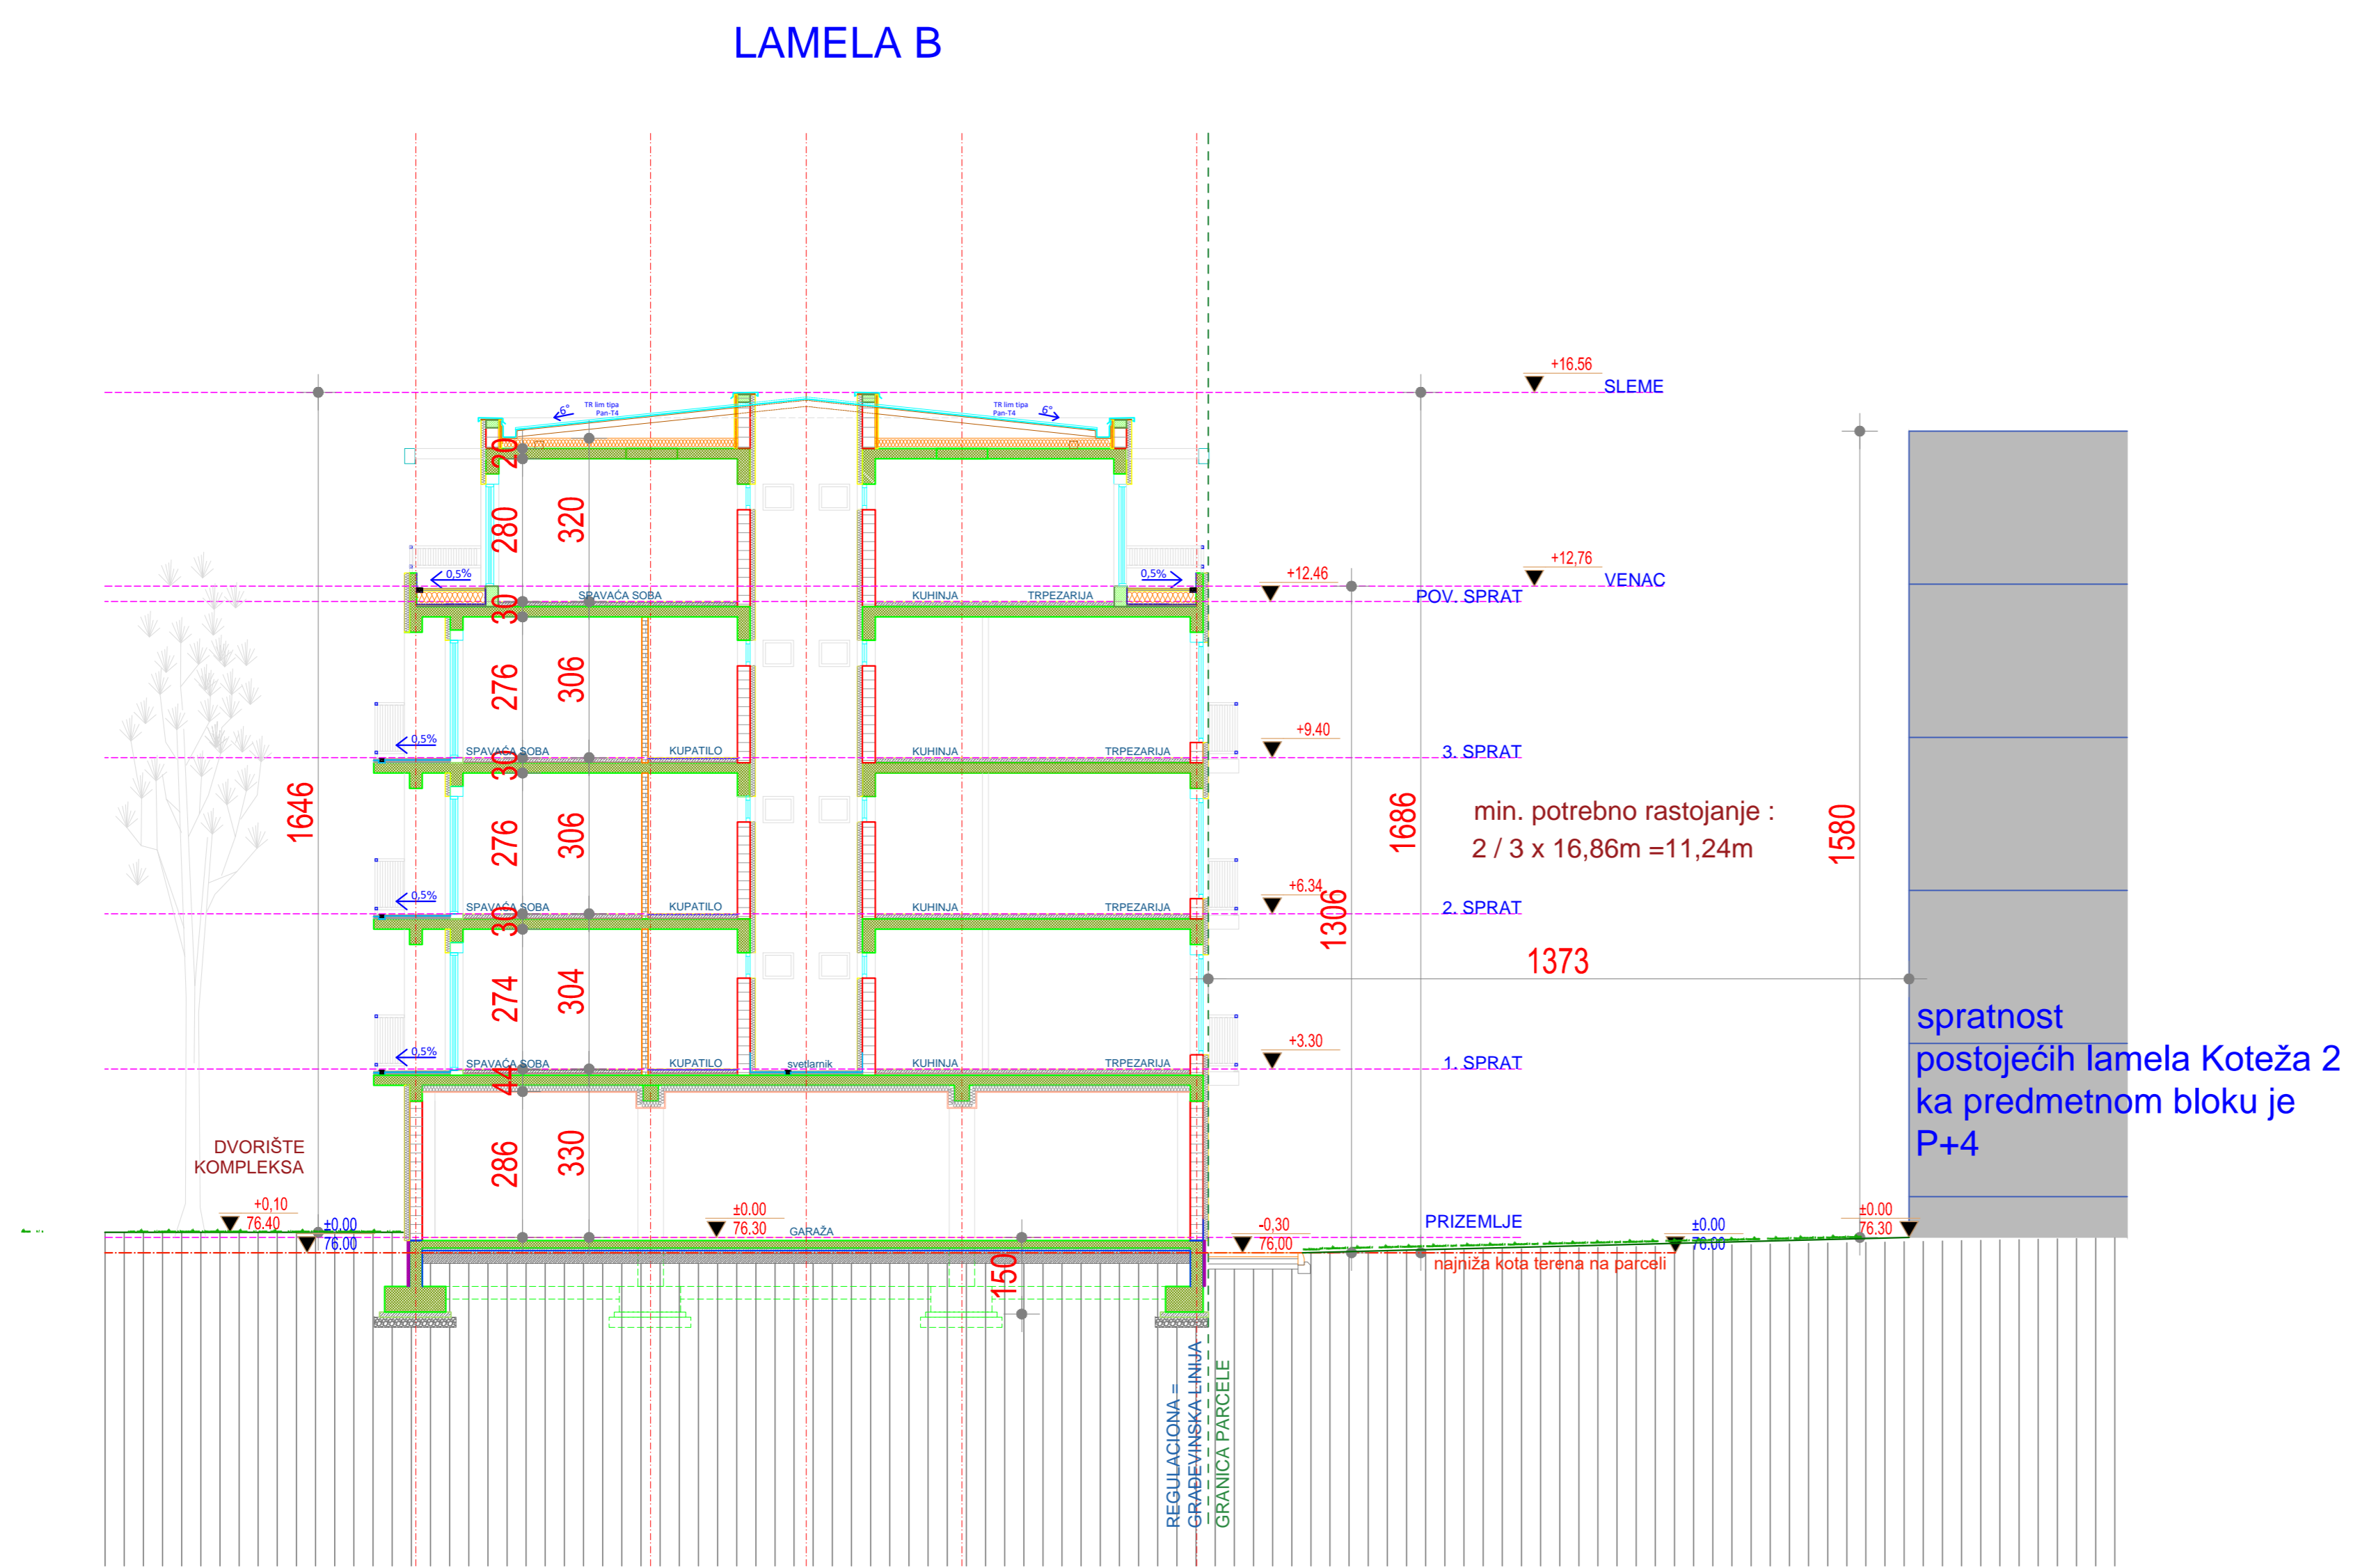