


Osnova Temelja

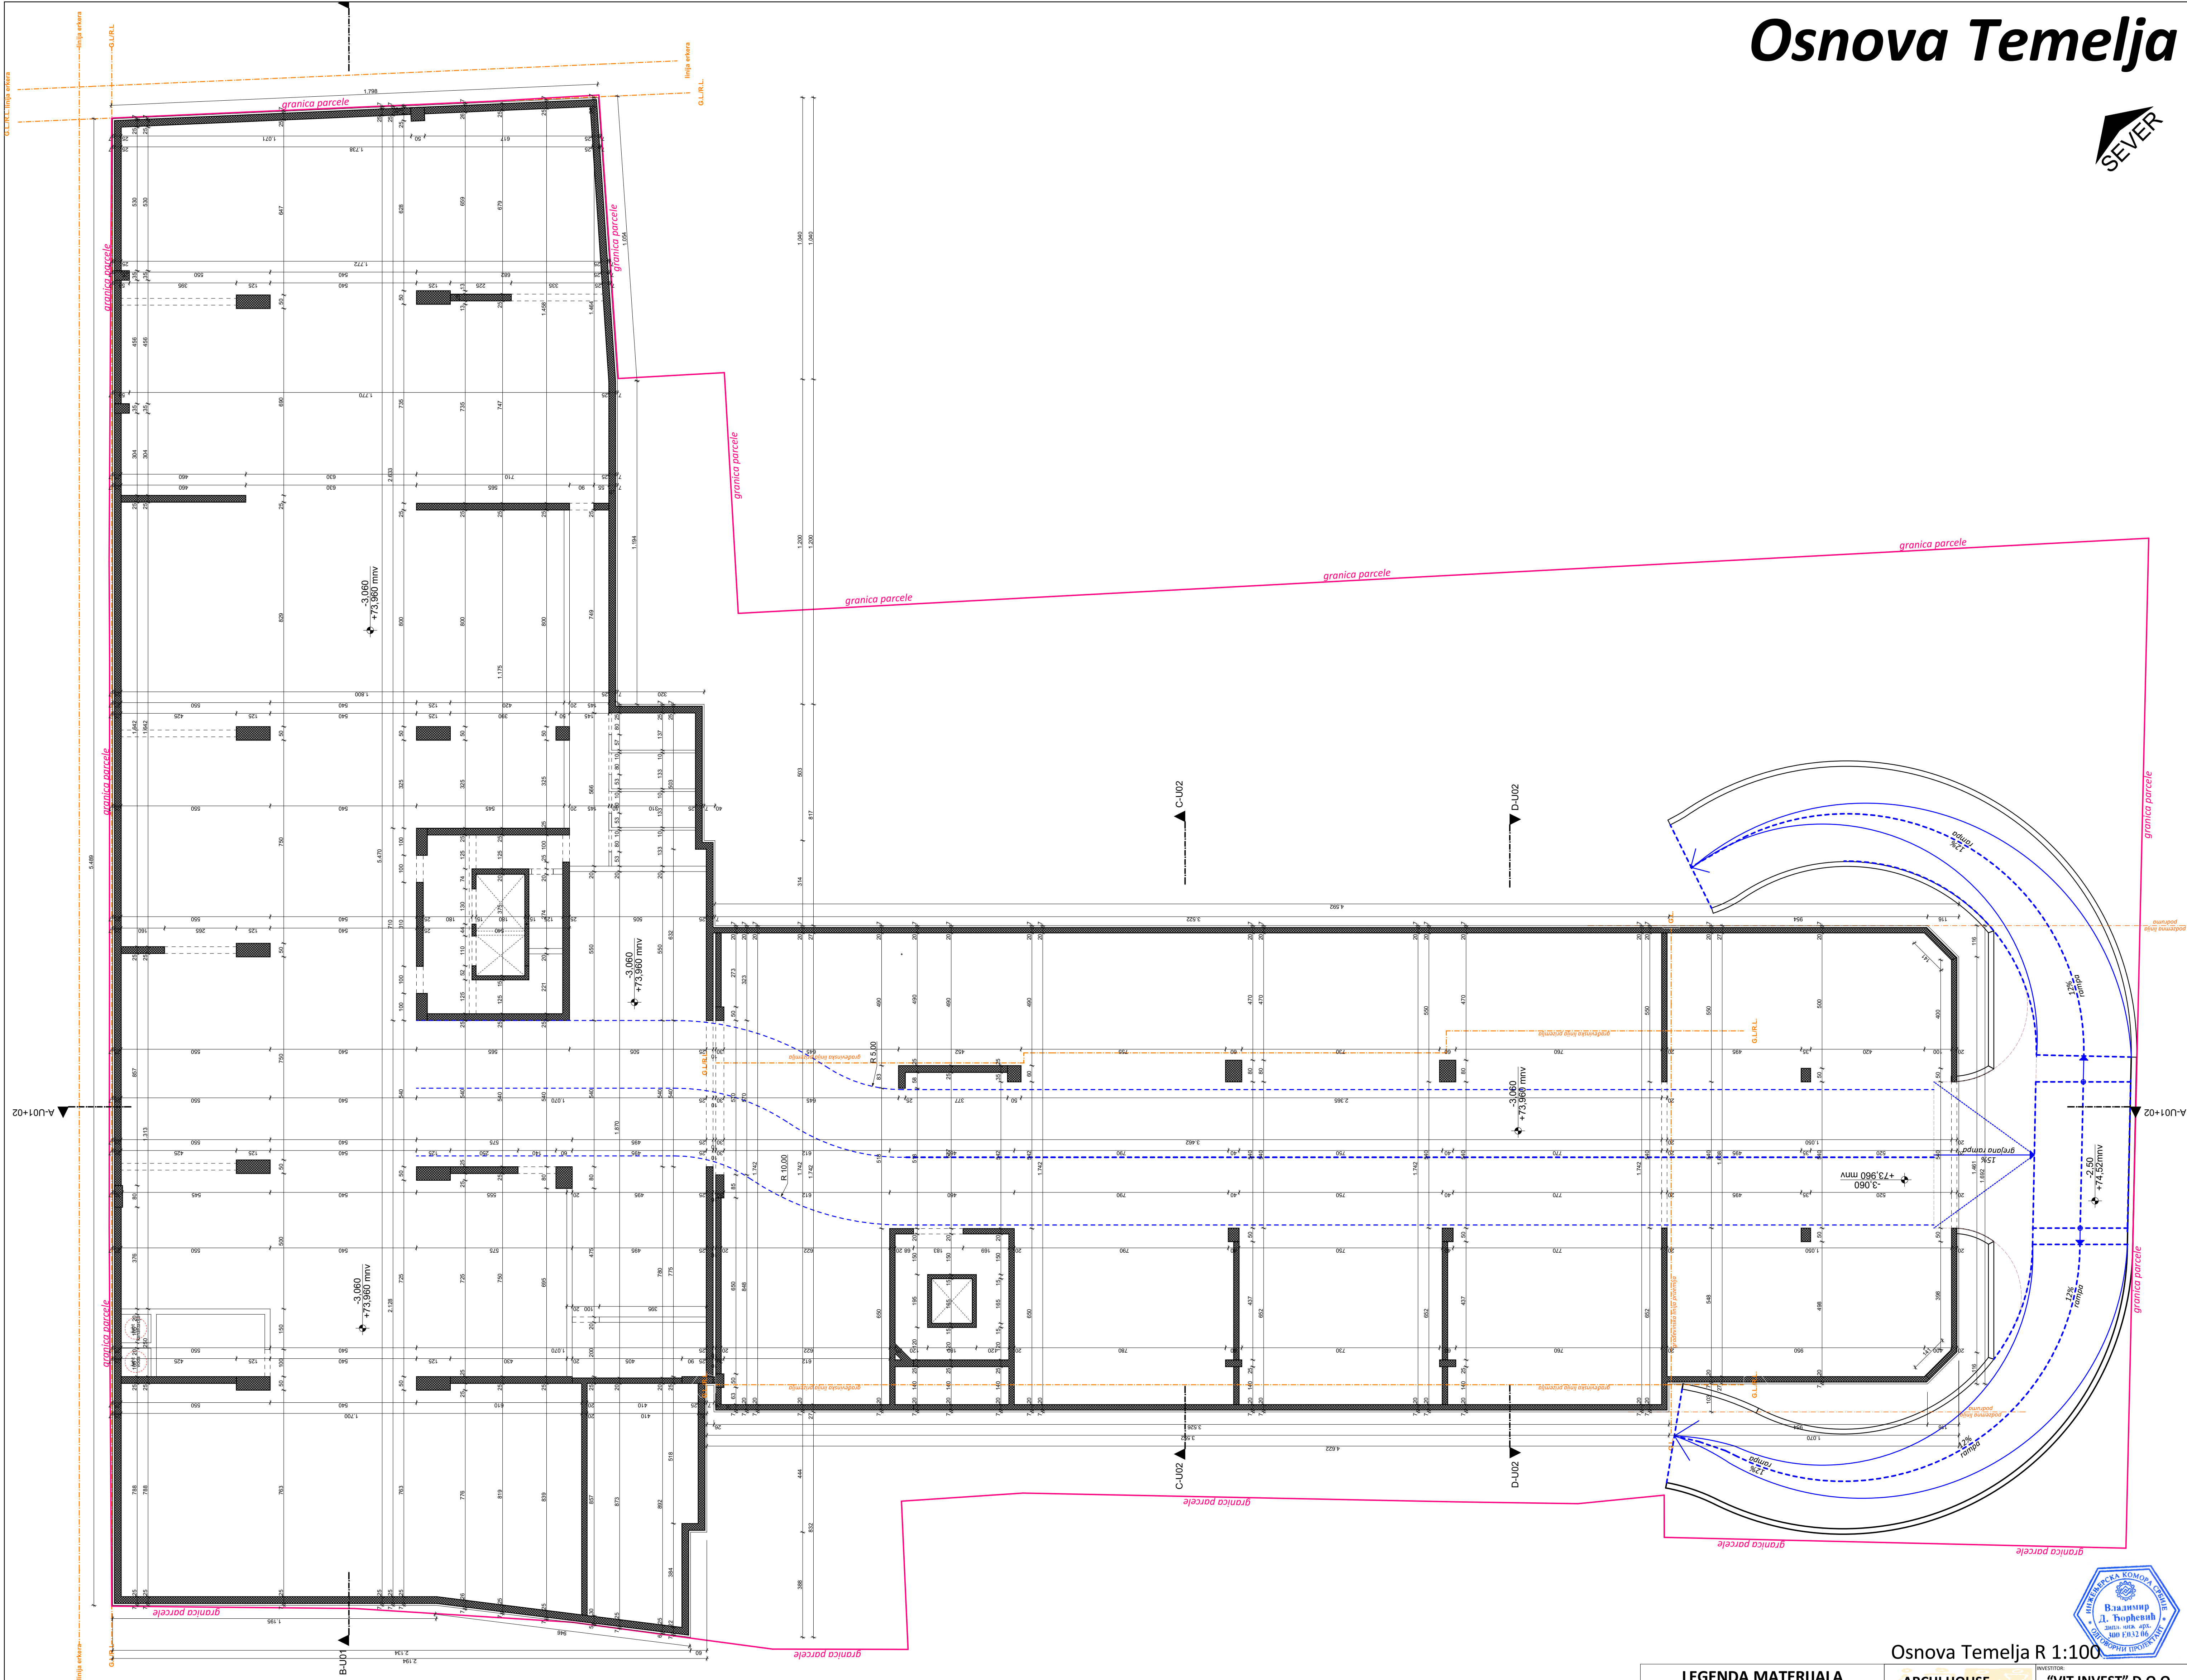

LEGENDA MATERIJALA

OZNAKA	NAZIV
	ARMIRANI BETON

ARCHI HOUSE

ul. Vojvode R. Putnika 27 Pančevo

Ime i prezime

Vladimir Đorđević d.i.a

Proj. broj

300 E032 06

Format papira

A1

DATUM

01.2021

ZNAM

A

INVESTITOR

"VIT INVEST" D.O.O.

Objeekat

STAMBENO-POSLOVNI OBJEKT

PROJEKAT

IDEINO REŠENJE

OSTV.

Osnova Temelja

Br. dijela

172

Br. izd. dionice

01-02/21-105

Šifra

1:100

Lis.

1.7.2