


Presek A U01+U02  
Ulaz 1 i Ulaz 2

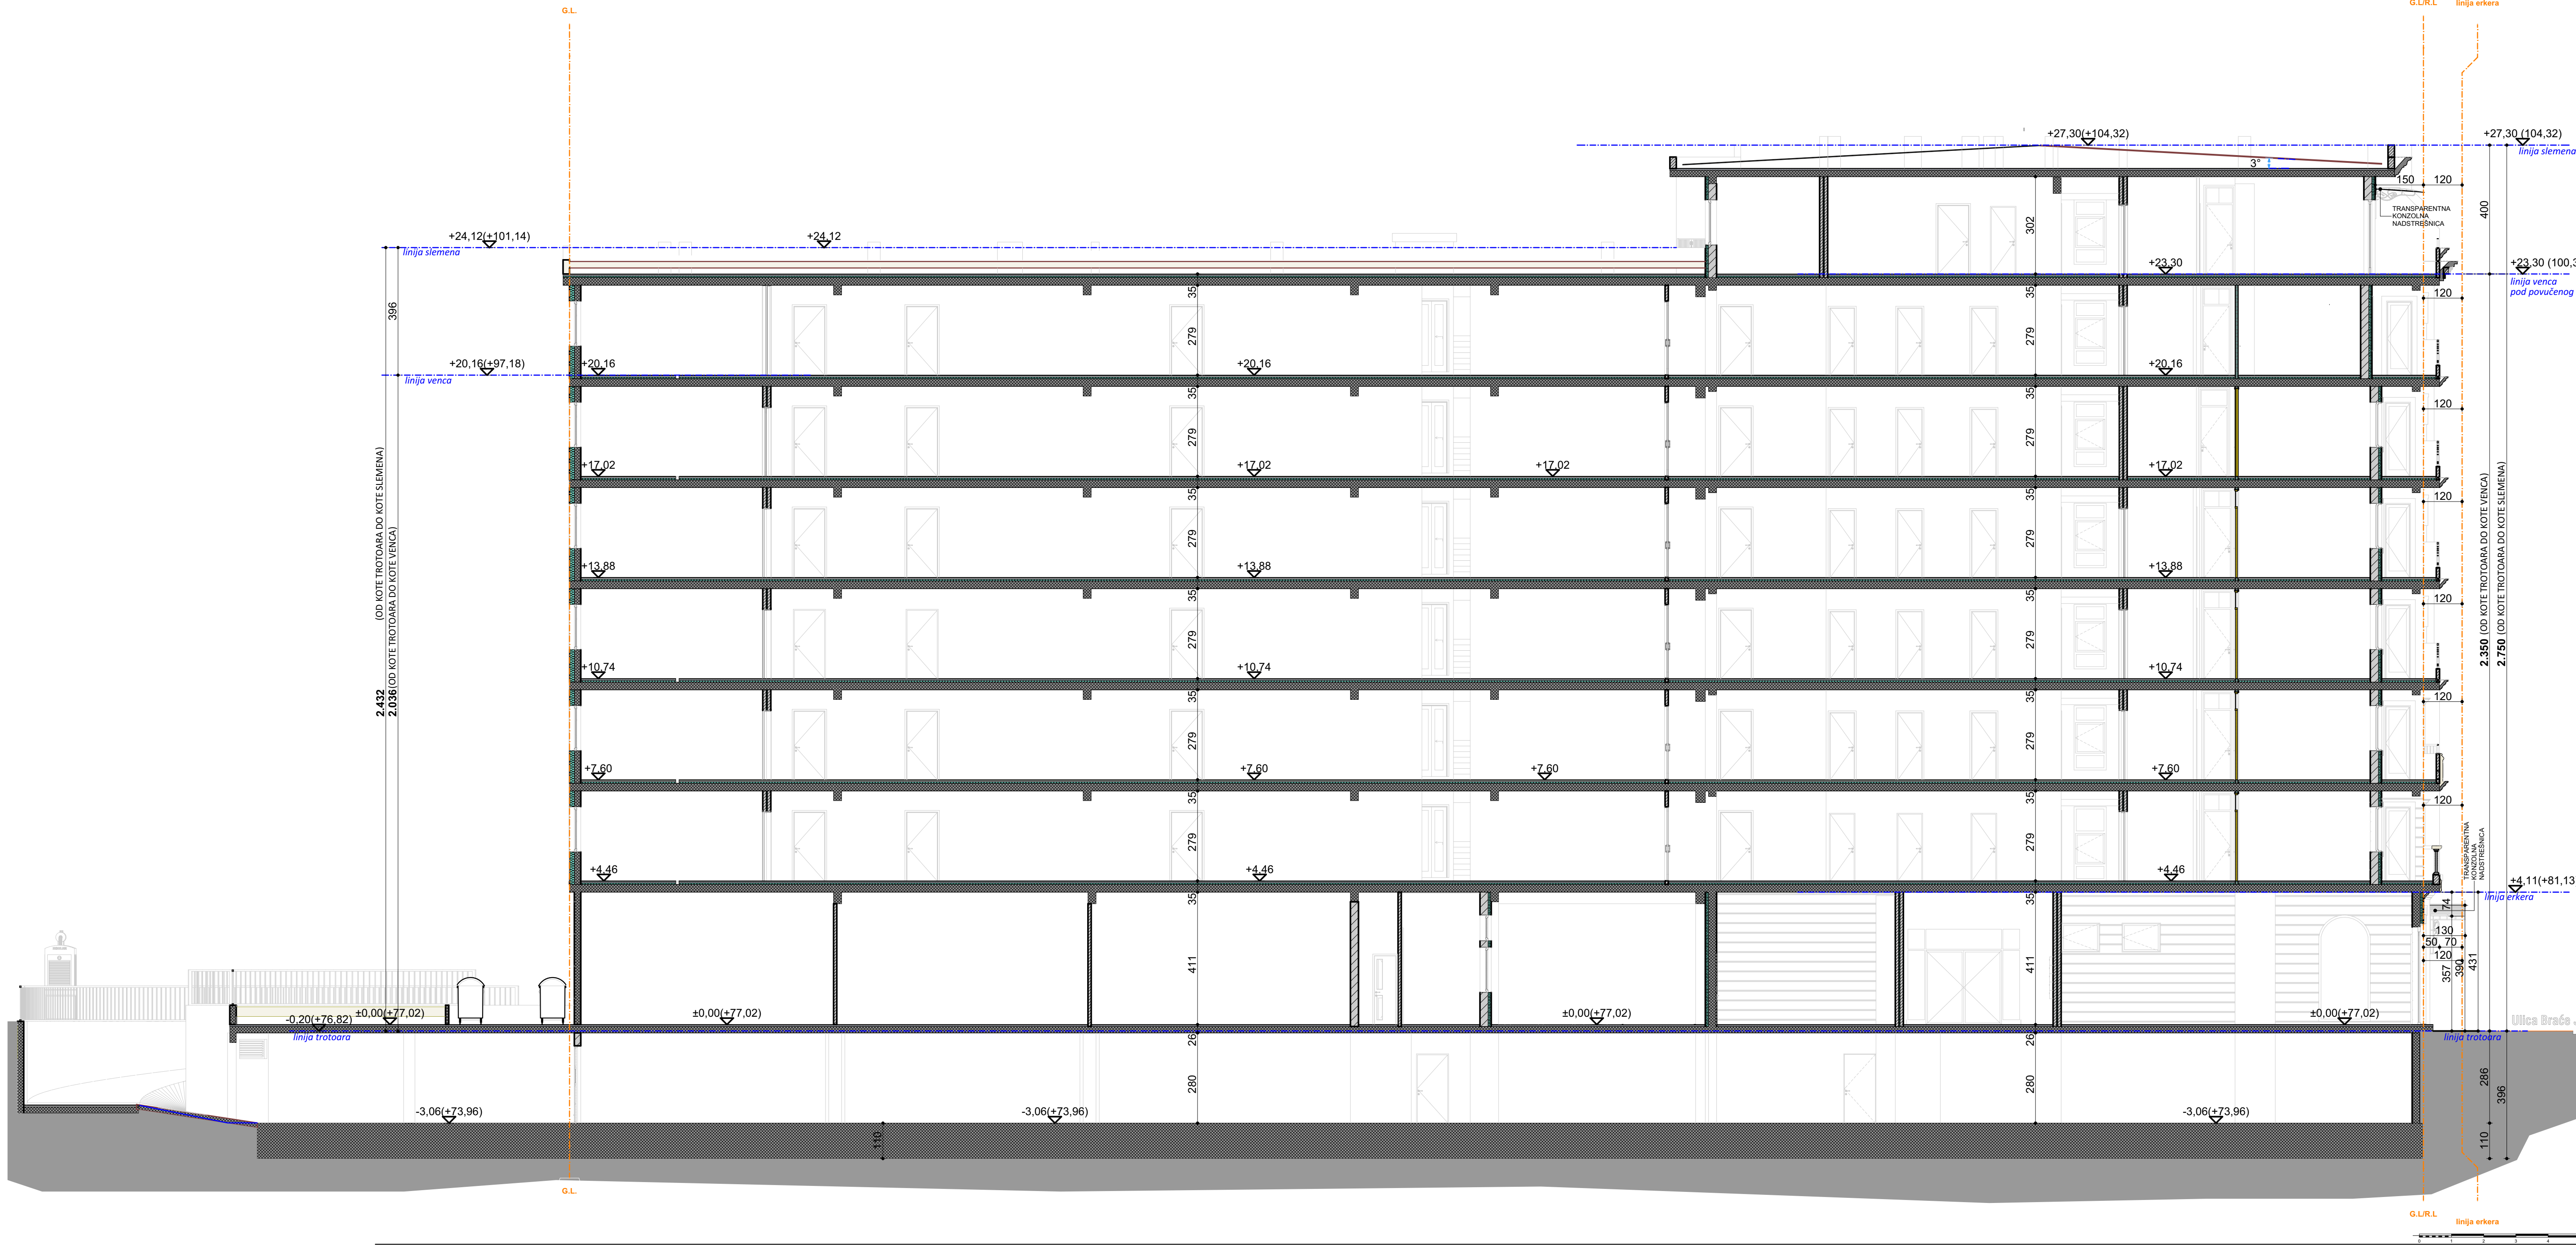

LEGENDA MATERIJALA	
OZNAKA	NAZIV
	ARMIRANI BETON
	TERMO BLOK
	PREGRADNI BLOK
	BETONSKI BLOK
	TERMOIZOLACIJA - KAMENA VUNA

Presek AU01+U02 R 1:100  
(Ulaz 1+2)

<b>ARCHI HOUSE</b> ul. Vojvode R. Putnika 27 Pančevo			INVESTITOR: <b>"VIT INVEST" D.O.O.</b> Ul. Petra Preradovića br. 29 Pančevo	
Radio	Ime i prezime	Potpis	OBJEKAT: <b>STAMBENO-POSLOVNI OBJEKT</b> Ulaz 1: Po+P+6+P+6 i Ulaz 2 Po+P+6	
Odgovorni projektant	Vladimir Đorđević d.i.a		PROJEKAT: IDEJNO REŠENJE - IDR -	
Broj licence	300 E032 06		CRTAČ: Presek A-U01+U02 (ulaz 1 i ulaz 2)	
DATUM	01.2021	ZNAK	Br. objekta	Br. teh. dokumenta
		A	172	173
			1:100	1:100

