






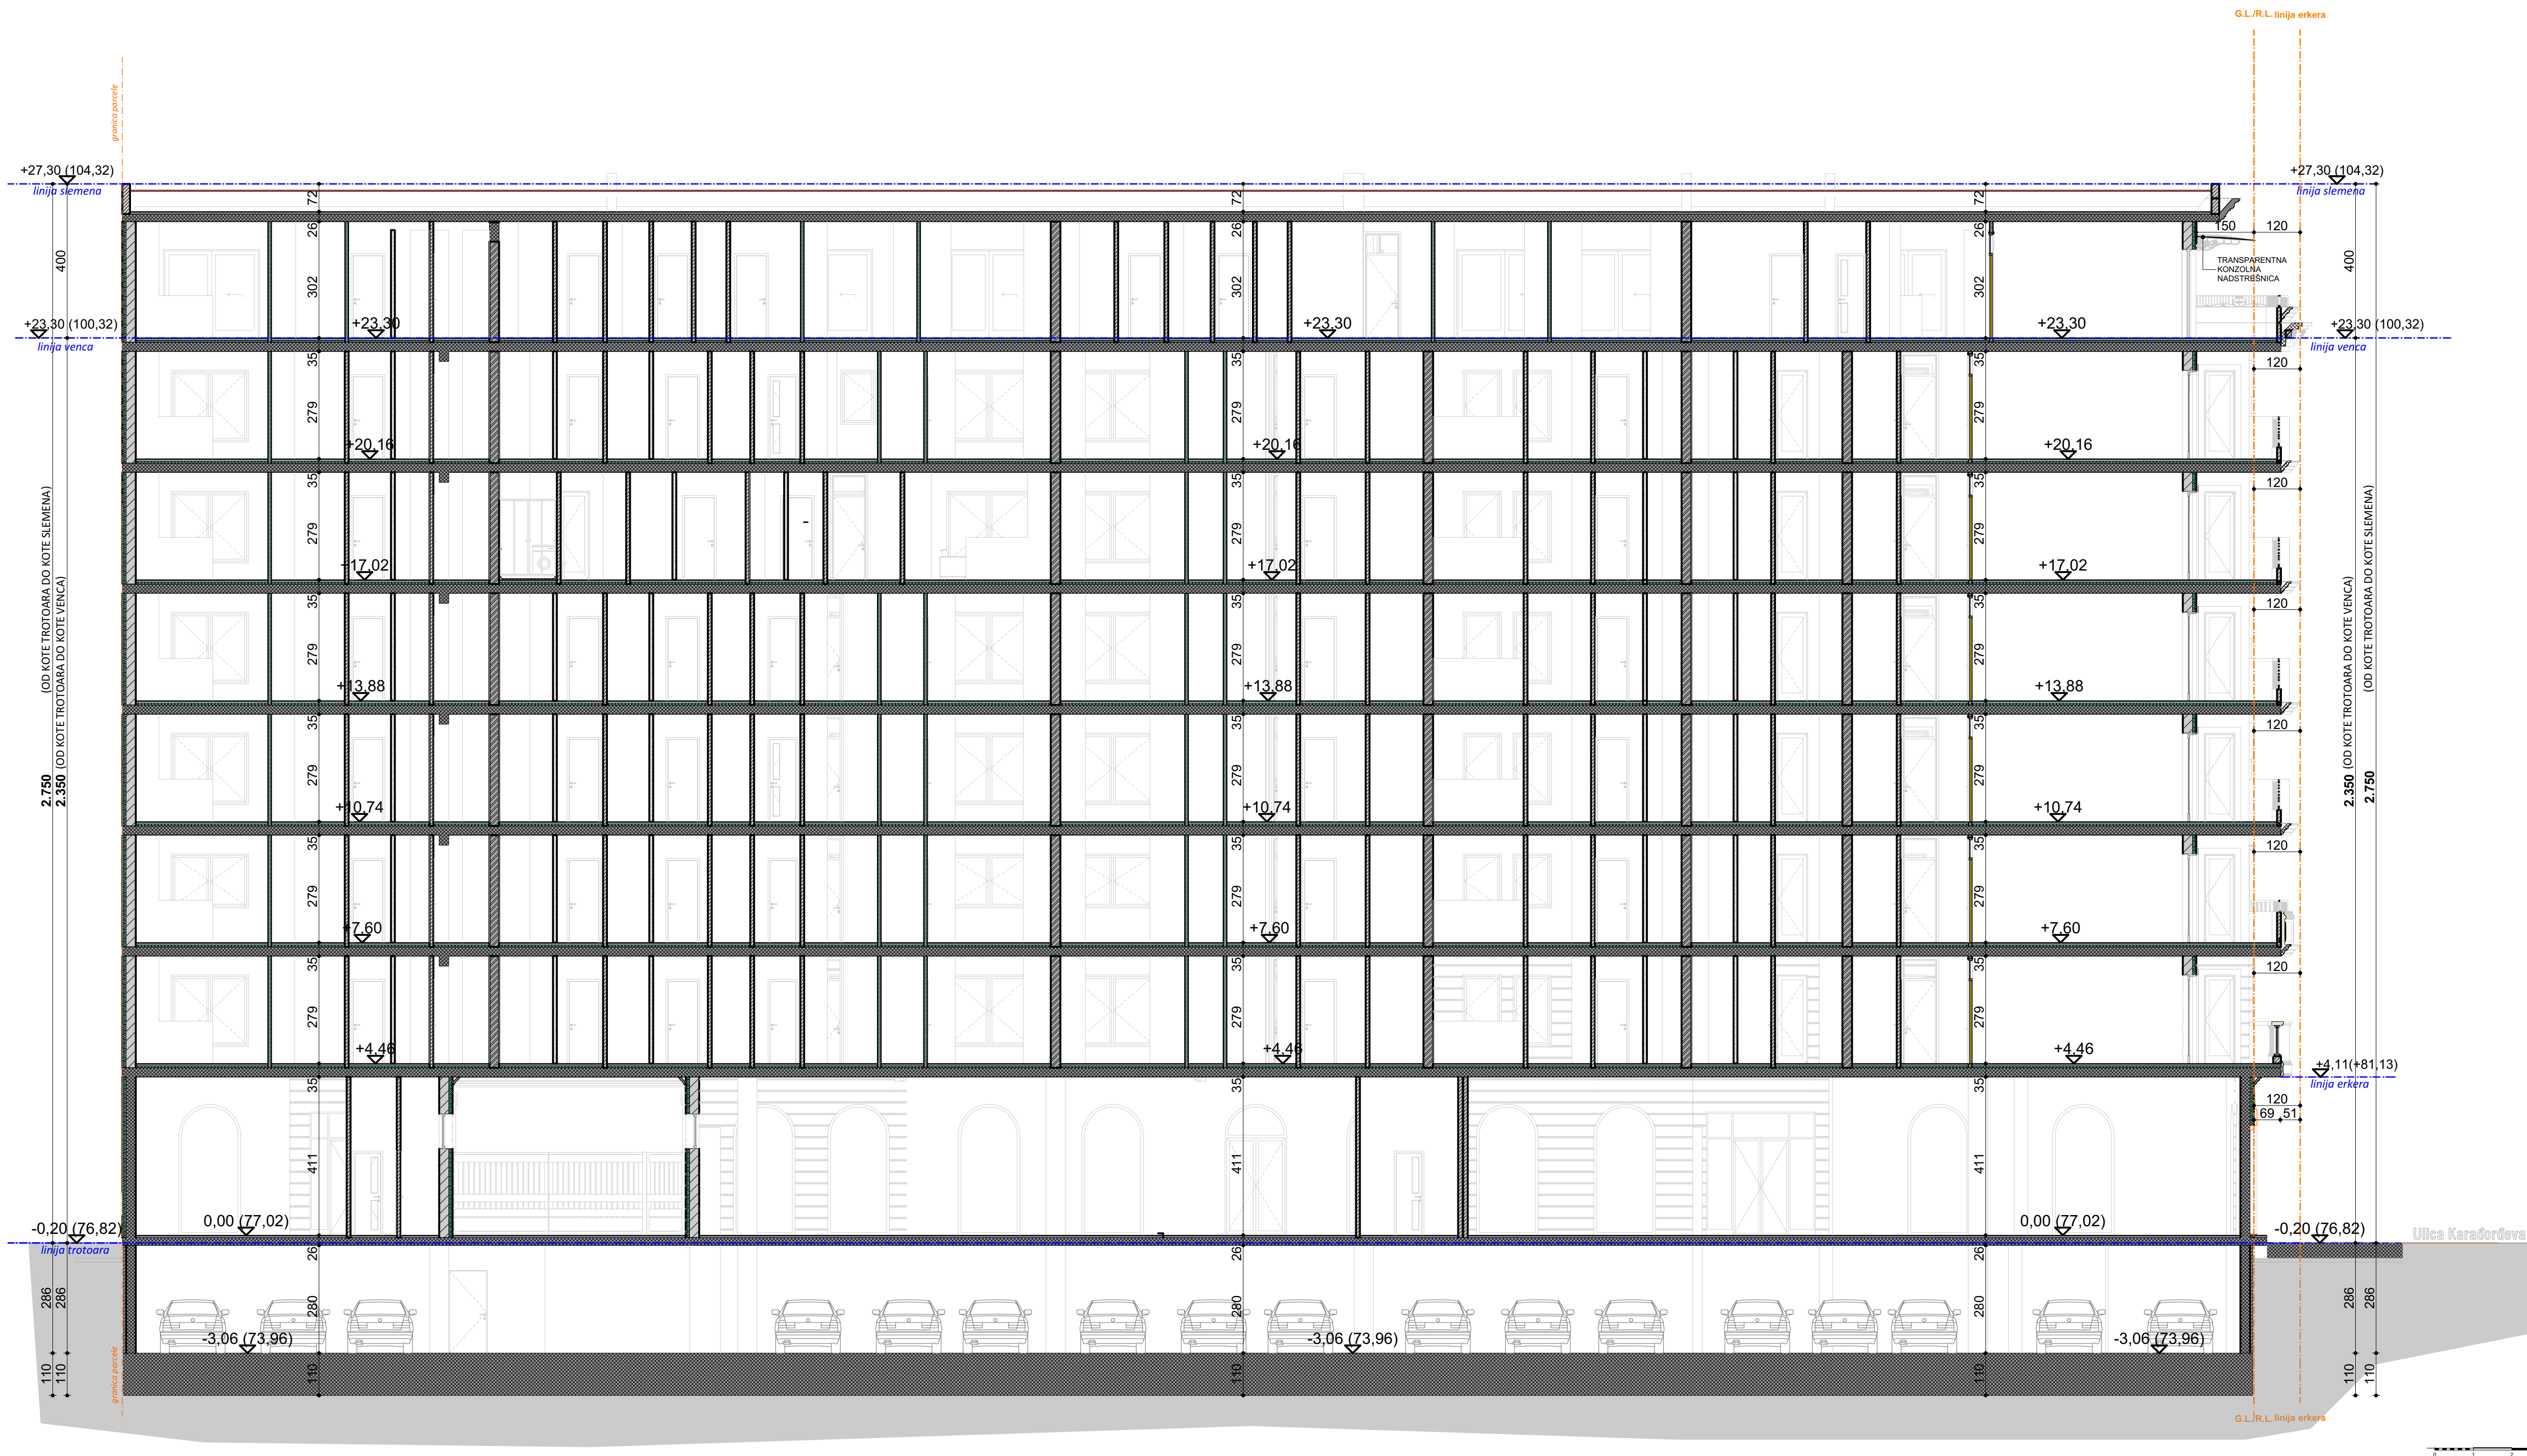


Presek B-U01
Ulaz 1



LEGENDA MATERIJALA	
OZNAKA	NAZIV
	ARMIRANI BETON
	TERMO BLOK
	PREGRADNI BLOK
	BETONSKI BLOK
	TERMOIZOLACIJA - KAMENA VUNA



Presek B-U01 R 1:100
(Ulaz 1)

 <h1>ARCHI HOUSE</h1> <p>ul. Vojvode R. Putnika 27 Pančevo</p>			INVESTITOR: <h1>"VIT INVEST" D.O.O.</h1> <p>Uj. Petra Preradovića br. 29 Pančevo</p>		
Radio Odgovorni projektant Broj licence IKS	Ime i prezime Vladimir Đorđević d.i.a	Potpis 	OBJEKAT: STAMBENO-POSLOVNI OBJEKAT Ulaz 1: Po+P+G+Ps Ulaz 2 Po+P+G+Ps		
			PROJEKAT: IDEJNO REŠENJE - IDR -		
			CRTEŽ:		
			Presek B-U01 (ulaz 1)		
DATUM 01/01/21	Format papira A2/2 (42,0x59,5)	ZNAK A	Br. objekta: 172	Br. teh. dnevnika 01-01/21- IDR	Razmera: 1:100
			List: 1.7.14		