


## ULAZ 1

## ULAZ 2

## ULAZ 1

## ULAZ 2

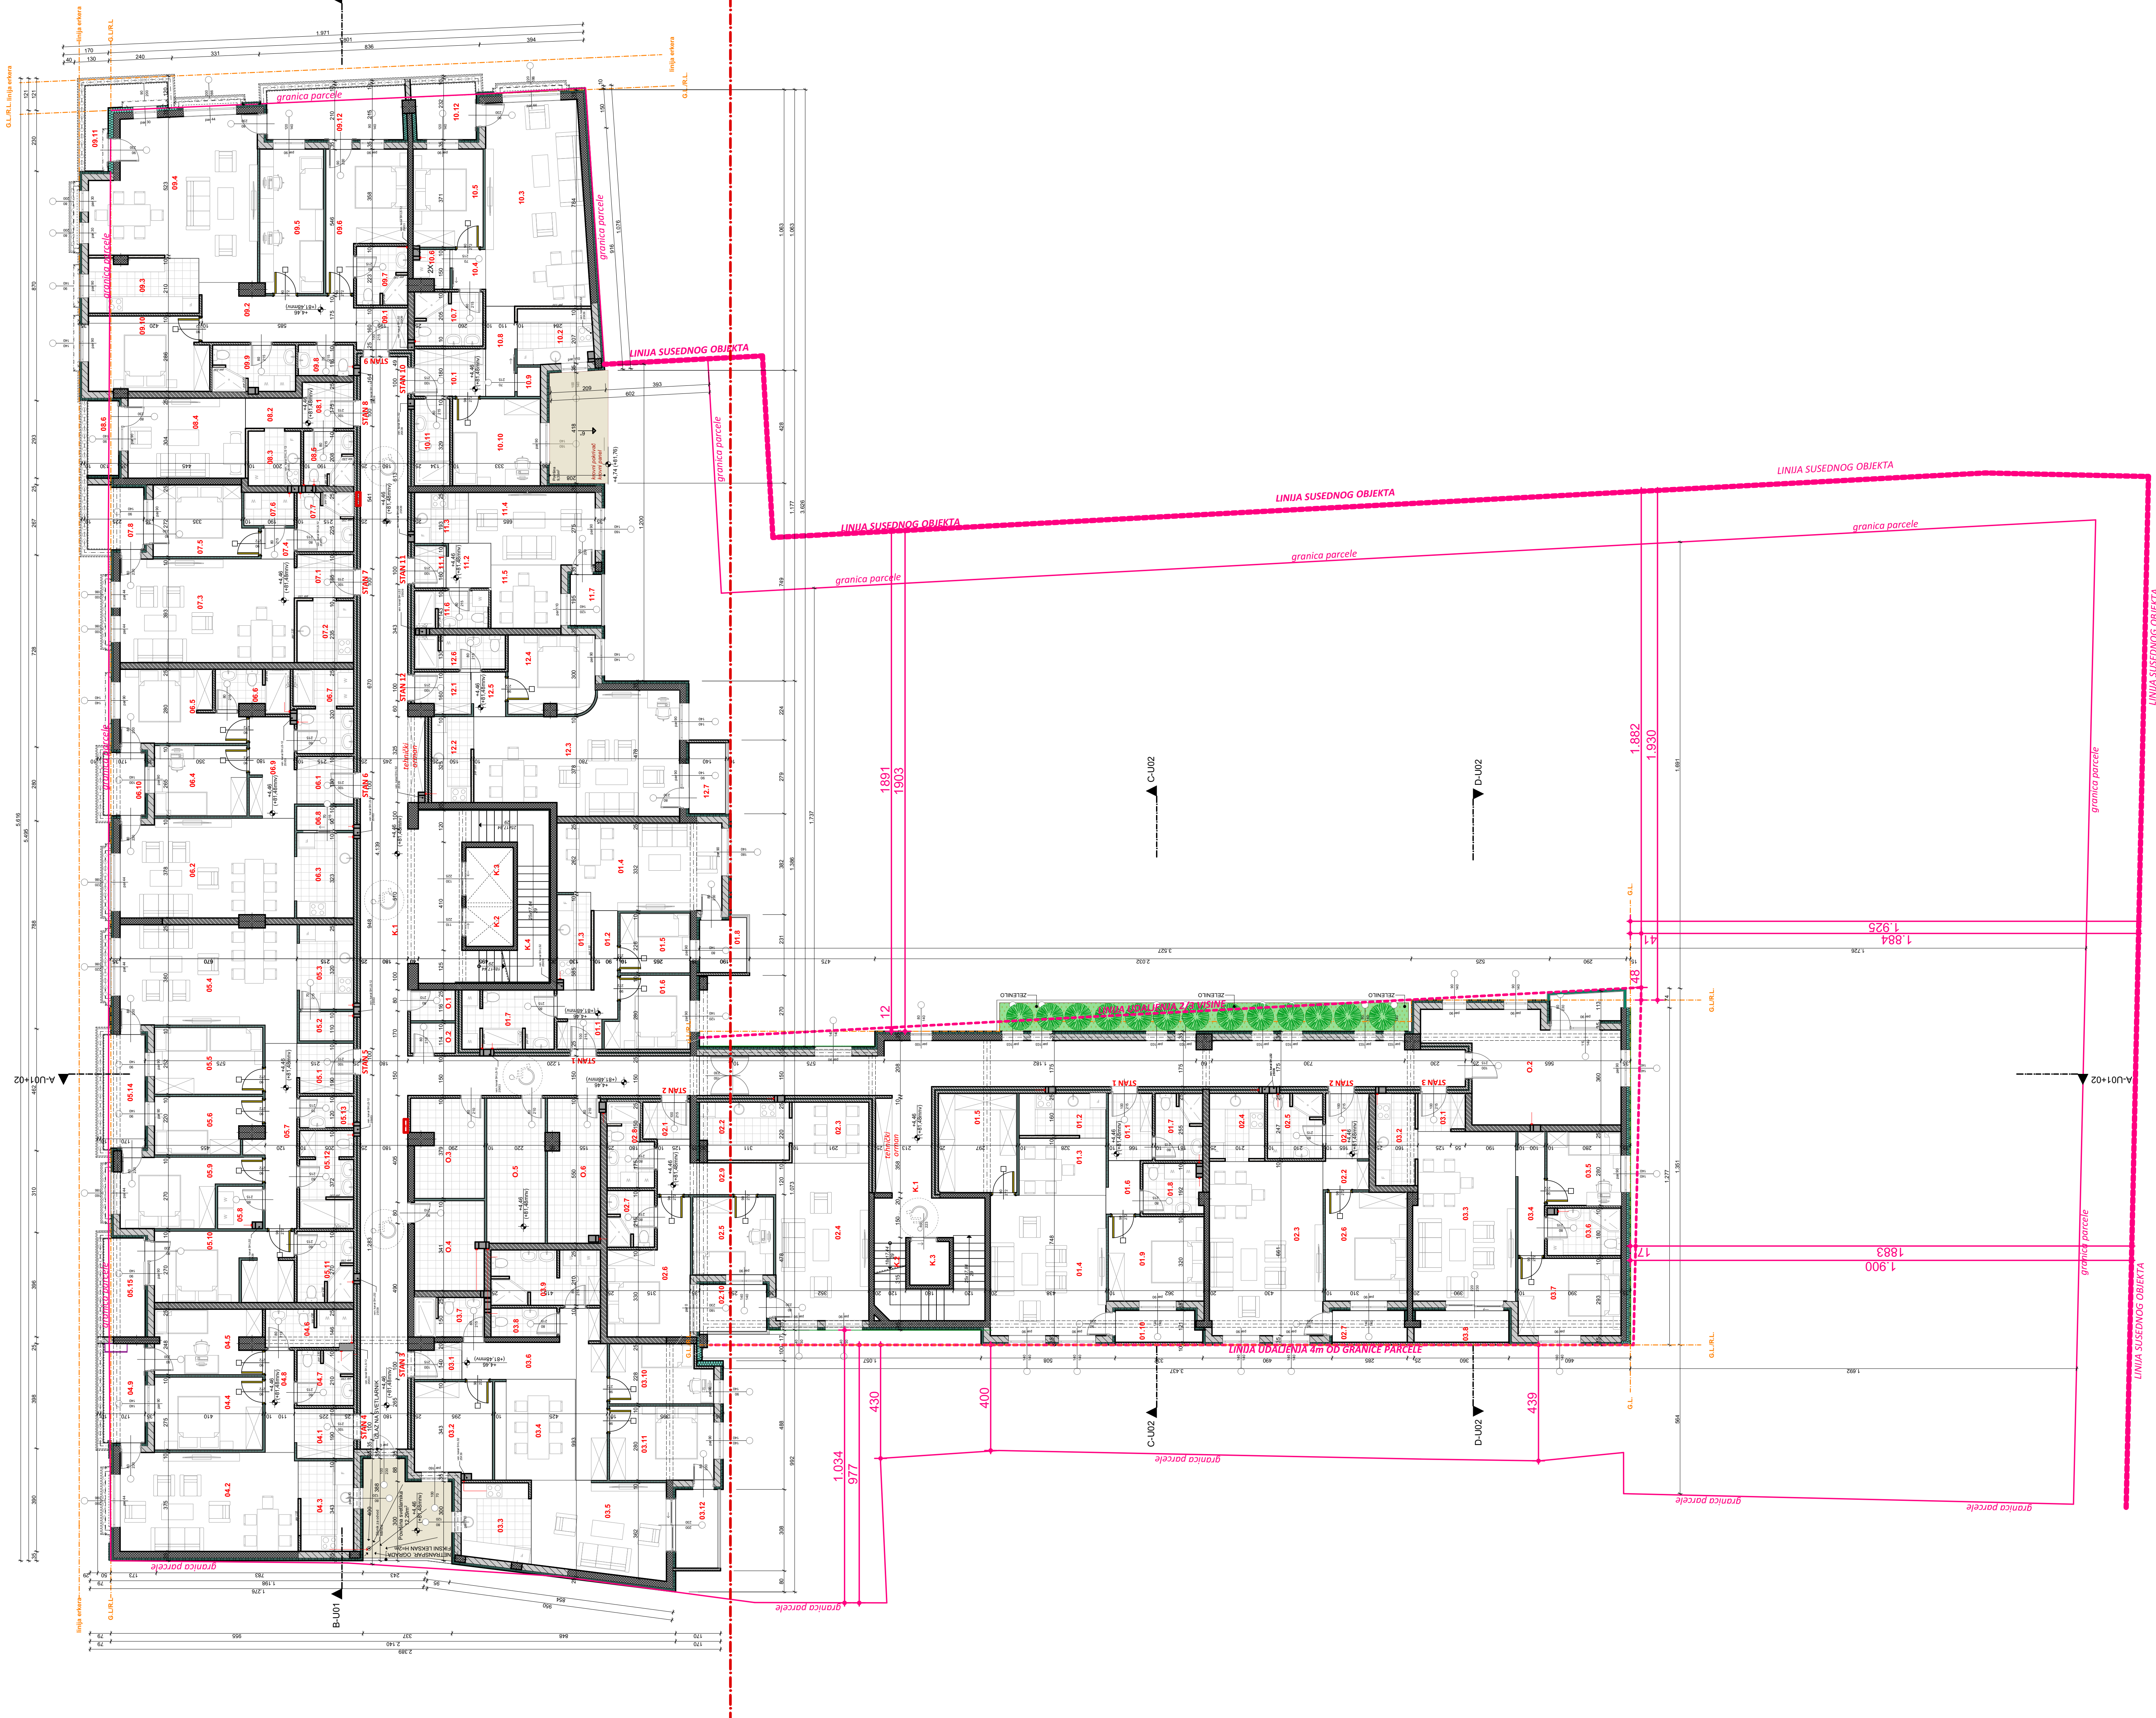

Neto površine - Osnova I sprata						Neto površine - Osnova I sprata					
Br.	Naziv prostorije	Pod	Zapremina	Ošim	Površina	Br.	Naziv prostorije	Pod	Zapremina	Ošim	Površina
ULAZ 01/Pomoćne prostorije						ULAZ 02/Pomoćne prostorije					
O.1	Ostava	ker. pločice	5,53	563	1,91	O.2	Ostava	ker. pločice	76,27	3,219	27,34
O.2	Ostava	ker. pločice	5,24	559	1,88				76,27 m²	3,219 cm	27,34 m²
O.3	Ostava	ker. pločice	27,20	1,463	9,75	ULAZ 02/STAN 01					
O.4	Ostava	ker. pločice	24,58	1,275	6,81	O1.1	Ulazni prostor	ker. pločice	11,63	837	4,17
O.5	Ostava	ker. pločice	33,62	1,540	12,05	O1.2	Kuhinja	ker. pločice	14,68	993	5,26
O.6	Ostava	ker. pločice	28,96	1,724	6,38	O1.3	Tipcaranja	parket	19,73	1,089	7,07
			124,94 m²	11,334 cm	44,78 m²	O1.4	Dnevna soba	parket	64,52	1,933	23,32
ULAZ 01/STAN 01						O1.5	Garderob	parket	30,84	1,341	11,05
O1.1	Ulazni prostor	ker. pločice	5,21	564	1,87	O1.6	Hodnik	parket	6,97	992	2,50
O1.2	Hodnik	ker. pločice	14,40	1,281	5,16	O1.7	Kupatilo	ker. pločice	12,50	999	4,48
O1.3	Kuhinja	ker. pločice	12,66	994	4,54	O1.8	Kupatilo	ker. pločice	11,29	897	4,05
O1.4	Dnevna soba sa tipcaranjim	parket	54,45	1,985	19,65	O1.9	Spavna soba	parket	31,93	1,358	11,45
O1.5	Spavna soba	parket	16,58	978	5,94	O1.10	Terasa	ker. pločice	10,20	894	3,66
O1.6	Spavna soba	parket	22,21	1,204	7,96				214,29 m²	10,833 cm	76,81 m²
O1.7	Kupatilo	ker. pločice	21,24	1,278	7,61	ULAZ 02/STAN 02					
O1.8	Terasa	ker. pločice	9,91	769	3,55	O2.1	Ulazni prostor	ker. pločice	11,11	816	3,98
			157,83 m²	6,972 cm	58,28 m²	O2.2	Hodnik	ker. pločice	5,53	562	1,98
ULAZ 01/STAN 02						O2.3	Dnevna soba	ker. pločice	76,44	2,173	28,12
O2.1	Ulazni prostor	ker. pločice	6,82	631	2,44	O2.4	Kuhinja	ker. pločice	14,43	929	5,17
O2.2	Kuhinja	ker. pločice	20,15	1,135	2,22	O2.5	Kupatilo	ker. pločice	14,12	903	5,06
O2.3	Tipcaranja	parket	18,49	1,036	6,63	O2.6	Spavna soba	parket	35,31	1,439	12,66
O2.4	Dnevna soba	parket	58,15	1,892	20,84	O2.7	Terasa	ker. pločice	9,10	800	3,26
O2.5	Spavna soba	parket	24,98	1,197	6,05				168,94 m²	7,442 cm	60,23 m²
O2.6	Spavna soba	parket	35,45	1,684	12,70	ULAZ 02/STAN 03					
O2.7	Kupatilo	ker. pločice	10,47	778	3,75	O3.1	Ulazni prostor	ker. pločice	6,91	644	2,48
O2.8	Kupatilo	ker. pločice	13,60	998	4,87	O3.2	Kuhinja	ker. pločice	14,59	1,011	5,23
O2.9	Hodnik	ker. pločice	17,94	1,317	6,43	O3.3	Dnevna soba	ker. pločice	67,84	2,062	24,32
O2.10	Terasa	ker. pločice	21,44	859	4,46	O3.4	Hodnik	ker. pločice	13,26	1,157	4,75
			218,49 m²	11,526 cm	78,29 m²	O3.5	Spavna soba	ker. pločice	21,52	1,111	7,71
ULAZ 01/STAN 03						O3.6	Kupatilo	ker. pločice	13,41	908	4,81
O3.1	Ulazni prostor	ker. pločice	6,27	634	2,25	O3.7	Spavna soba	ker. pločice	31,42	1,358	11,26
O3.2	Garderob	ker. pločice	28,62	1,329	10,26	O3.8	Terasa	ker. pločice	11,50	990	4,12
O3.3	Kuhinja	ker. pločice	21,17	1,130	7,39				188,45 m²	9,341 cm	64,88 m²
O3.4	Tipcaranja	ker. pločice	32,37	1,375	11,60	ULAZ 02/Zajedničke prostorije					
O3.5	Dnevna soba sa tipcaranjim	ker. pločice	49,01	1,725	17,57	K.1	Komunikacija	ker. pločice	168,43	7,746	60,37
O3.6	Hodnik	ker. pločice	39,37	2,492	14,11	K.2	Spisarnica	ker. pločice	25,54	1,797	9,15
O3.7	Kupatilo	ker. pločice	10,75	818	3,85	K.3	L.R. 450kg	ker. pločice	6,91	630	2,48
O3.8	Toalet	ker. pločice	7,37	708	2,84				200,88 m²	10,173 cm	72,00 m²
O3.9	Kupatilo	ker. pločice	23,41	1,450	6,39	ULAZ 02/UKUPNA NETO POVRŠINA					
O3.10	Spavna soba	ker. pločice	22,82	1,239	8,18				2=301,06m²		
O3.11	Spavna soba	ker. pločice	30,66	1,347	10,99						
O3.12	Terasa	ker. pločice	13,37	917	4,77						
			285,13 m²	15,144 cm	102,20 m²						
ULAZ 01/STAN 04											
O4.1	Ulazni prostor	ker. pločice	11,59	824	4,15						
O4.2	Dnevna soba sa tipcaranjim	ker. pločice	69,87	2,093	29,04						
O4.3	Kuhinja	ker. pločice	19,23	1,100	6,89						
O4.4	Spavna soba	ker. pločice	31,34	1,367	11,23						
O4.5	Spavna soba	ker. pločice	26,54	1,530	9,51						
O4.6	Kupatilo	ker. pločice	12,98	949	4,05						
O4.7	Kupatilo	ker. pločice	12,24	838	4,39						
O4.8	Hodnik	ker. pločice	11,75	992	4,21						
O4.9	Terasa	ker. pločice	16,37	1,082	5,87						
			211,91 m²	16,775 cm	75,94 m²						
ULAZ 01/STAN 05											
O5.1	Ulazni prostor	ker. pločice	11,04	804	3,96						
O5.2	Ostava	ker. pločice	6,25	627	2,24						
O5.3	Kuhinja	ker. pločice	11,09	1,064	6,06						
O5.4	Dnevna soba sa tipcaranjim	ker. pločice	72,53	2,259	26,99						
O5.5	Spavna soba	ker. pločice	28,72	1,321	10,59						
O5.6	Spavna soba	ker. pločice	22,38	1,270	8,01						
O5.7	Hodnik	ker. pločice	24,62	1,817	6,82						
O5.8	Kupatilo	ker. pločice	7,29	660	2,61						
O5.9	Spavna soba	ker. pločice	31,84	1,617	11,41						
O5.10	Spavna soba sa garderobom	ker. pločice	38,62	2,188	13,94						
O5.11	Kupatilo	ker. pločice	11,79	958	6,06						
O5.12	Kupatilo	ker. pločice	20,38	1,372	7,30						
O5.13	Toalet	ker. pločice	6,99	638	2,36						
O5.14	Terasa	ker. pločice	16,85	1,188	6,76						
O5.15	Terasa	ker. pločice	16,32	1,059	5,85						
			338,77 m²	18,822 cm	121,76 m²						
ULAZ 01/STAN 06											
O6.1	Ulazni prostor	ker. pločice	10,61	784	3,80						
O6.2	Dnevna soba sa tipcaranjim	ker. pločice	67,78	2,084	26,29						
O6.3	Kuhinja	ker. pločice	19,59	1,089	7,02						
O6.4	Spavna soba	ker. pločice	29,77	1,227	9,24						
O6.5	Spavna soba	ker. pločice	20,74	1,054	11,02						
O6.6	Kupatilo	ker. pločice	11,61	847	4,16						
O6.7	Kupatilo	ker. pločice	11,83	1,388	6,75						
O6.8	Ostava	ker. pločice	5,36	607	1,92						
O6.9	Hodnik	ker. pločice	18,07	1,227	6,48						
O6.10	Terasa	ker. pločice	10,38	788	3,72						
			218,72 m²	11,755 cm	76,46 m²						
ULAZ 01/STAN 07											
O7.1	Ulazni prostor	ker. pločice	9,84	771	3,56						
O7.2	Kuhinja	ker. pločice	14,04	914	5,03						
O7.3	Dnevna soba sa tipcaranjim	ker. pločice	17,67	2,089	25,69						
O7.4	Hodnik	ker. pločice	4,03	481	1,44						
O7.5	Spavna soba	ker. pločice	27,09	1,337	9,70						
O7.6	Valerana	ker. pločice	6,52	625	2,34						
O7.7	Kupatilo	ker. pločice	13,13	868	4,71						
O7.8	Terasa	ker. pločice	14,02	901	5,04						
			166,43 m²	8,068 cm	57,51 m²						
ULAZ 01/STAN 08											
O8.1	Ulazni prostor	ker. pločice	9,28	731	3,32						
O8.2	Hodnik	ker. pločice	6,72	654	2,41						
O8.3	Kuhinja	ker. pločice	11,51	859	4,12						
O8.4	Dnevna soba sa tipcaranjim	ker. pločice	37,10	1,488	13,30						
O8.5	Kupatilo	ker. pločice	10,67	783	3,82						
O8.6	Terasa	ker. pločice	16,15	795	3,28						
			84,41 m²	5,268 cm	30,52 m²						
ULAZ 01/STAN 09											
O9.1	Ulazni prostor	ker. pločice	8,46	761	3,03						
O9.2	Hodnik	ker. pločice	30,25	1,647	10,84						
O9.3	Kuhinja	ker. pločice	23,68	1,288	8,49						
O9.4	Dnevna soba sa tipcaranjim	ker. pločice	20,02	2,534	32,98						
O9.5	Spavna soba	ker. pločice	36,28	1,571	13,01						
O9.6	Spavna soba	ker. pločice	36,08	1,708	12,93						
O9.7	Kupatilo	ker. pločice	11,81	825	4,23						
O9.8	Toalet	ker. pločice	6,53	640	2,34						
O9.9	Kupatilo	ker. pločice	14,90	1,000	5,34						
O9.10	Spavna soba	ker. pločice	34,64	1,540	12,42						
O9.11	Terasa	ker. pločice	13,40	1,279	4,80						
O9.12	Terasa	ker. pločice	28,17	1,445	10,10						
			336,22 m²	16,188 cm	120,51 m²						
ULAZ 01/STAN 10											
O10.1	Ulazni prostor	ker. pločice	13,31	894	4,77						
O10.2	Kuhinja	ker. pločice	15,99	977	5,73						
O10.3	Dnevna soba sa tipcaranjim	ker. pločice	80,15	2,285	28,73						
O10.4	Dagazman	ker. pločice	5,21	549	1,87						
O10.5	Spavna soba	ker. pločice	27,15	1,267	9,73						
O10.6	Valerana	ker. pločice	4,55	573	1,83						
O10.7	Kupatilo	ker. pločice	14,51	919	5,20						
O10.8	Hodnik	ker. pločice	10,68	923	3,82						
O10.9	Ostava	ker. pločice	2,64	392	0,95						
O10.10	Spavna soba	ker. pločice	30,18	1,315	10,82						
O10.11	Kupatilo	ker. pločice	11,96	915	4,29						
O10.12	Terasa	ker. pločice	13,76	912	4,93						
			220,07 m²	11,931 cm	82,47 m²						
ULAZ 01/STAN 11											
O11.1	Ulazni prostor	ker. pločice	5,24	554	1,88						
O11.2	Hodnik	ker. pločice	7,85	877	2,81						
O11.3	Kuhinja	ker. pločice	10,84	789	3,89						
O11.4	Dnevna soba	ker. pločice	34,52	1,505	12,37						
O11.5	Tipcaranja	ker. pločice	17,49	1,055	6,25						
O11.6	Kupatilo	ker. pločice	10,78	833	3,96						
O11.7	Terasa	ker. pločice	6,27	618	2,27						
			92,99 m²	5,							