


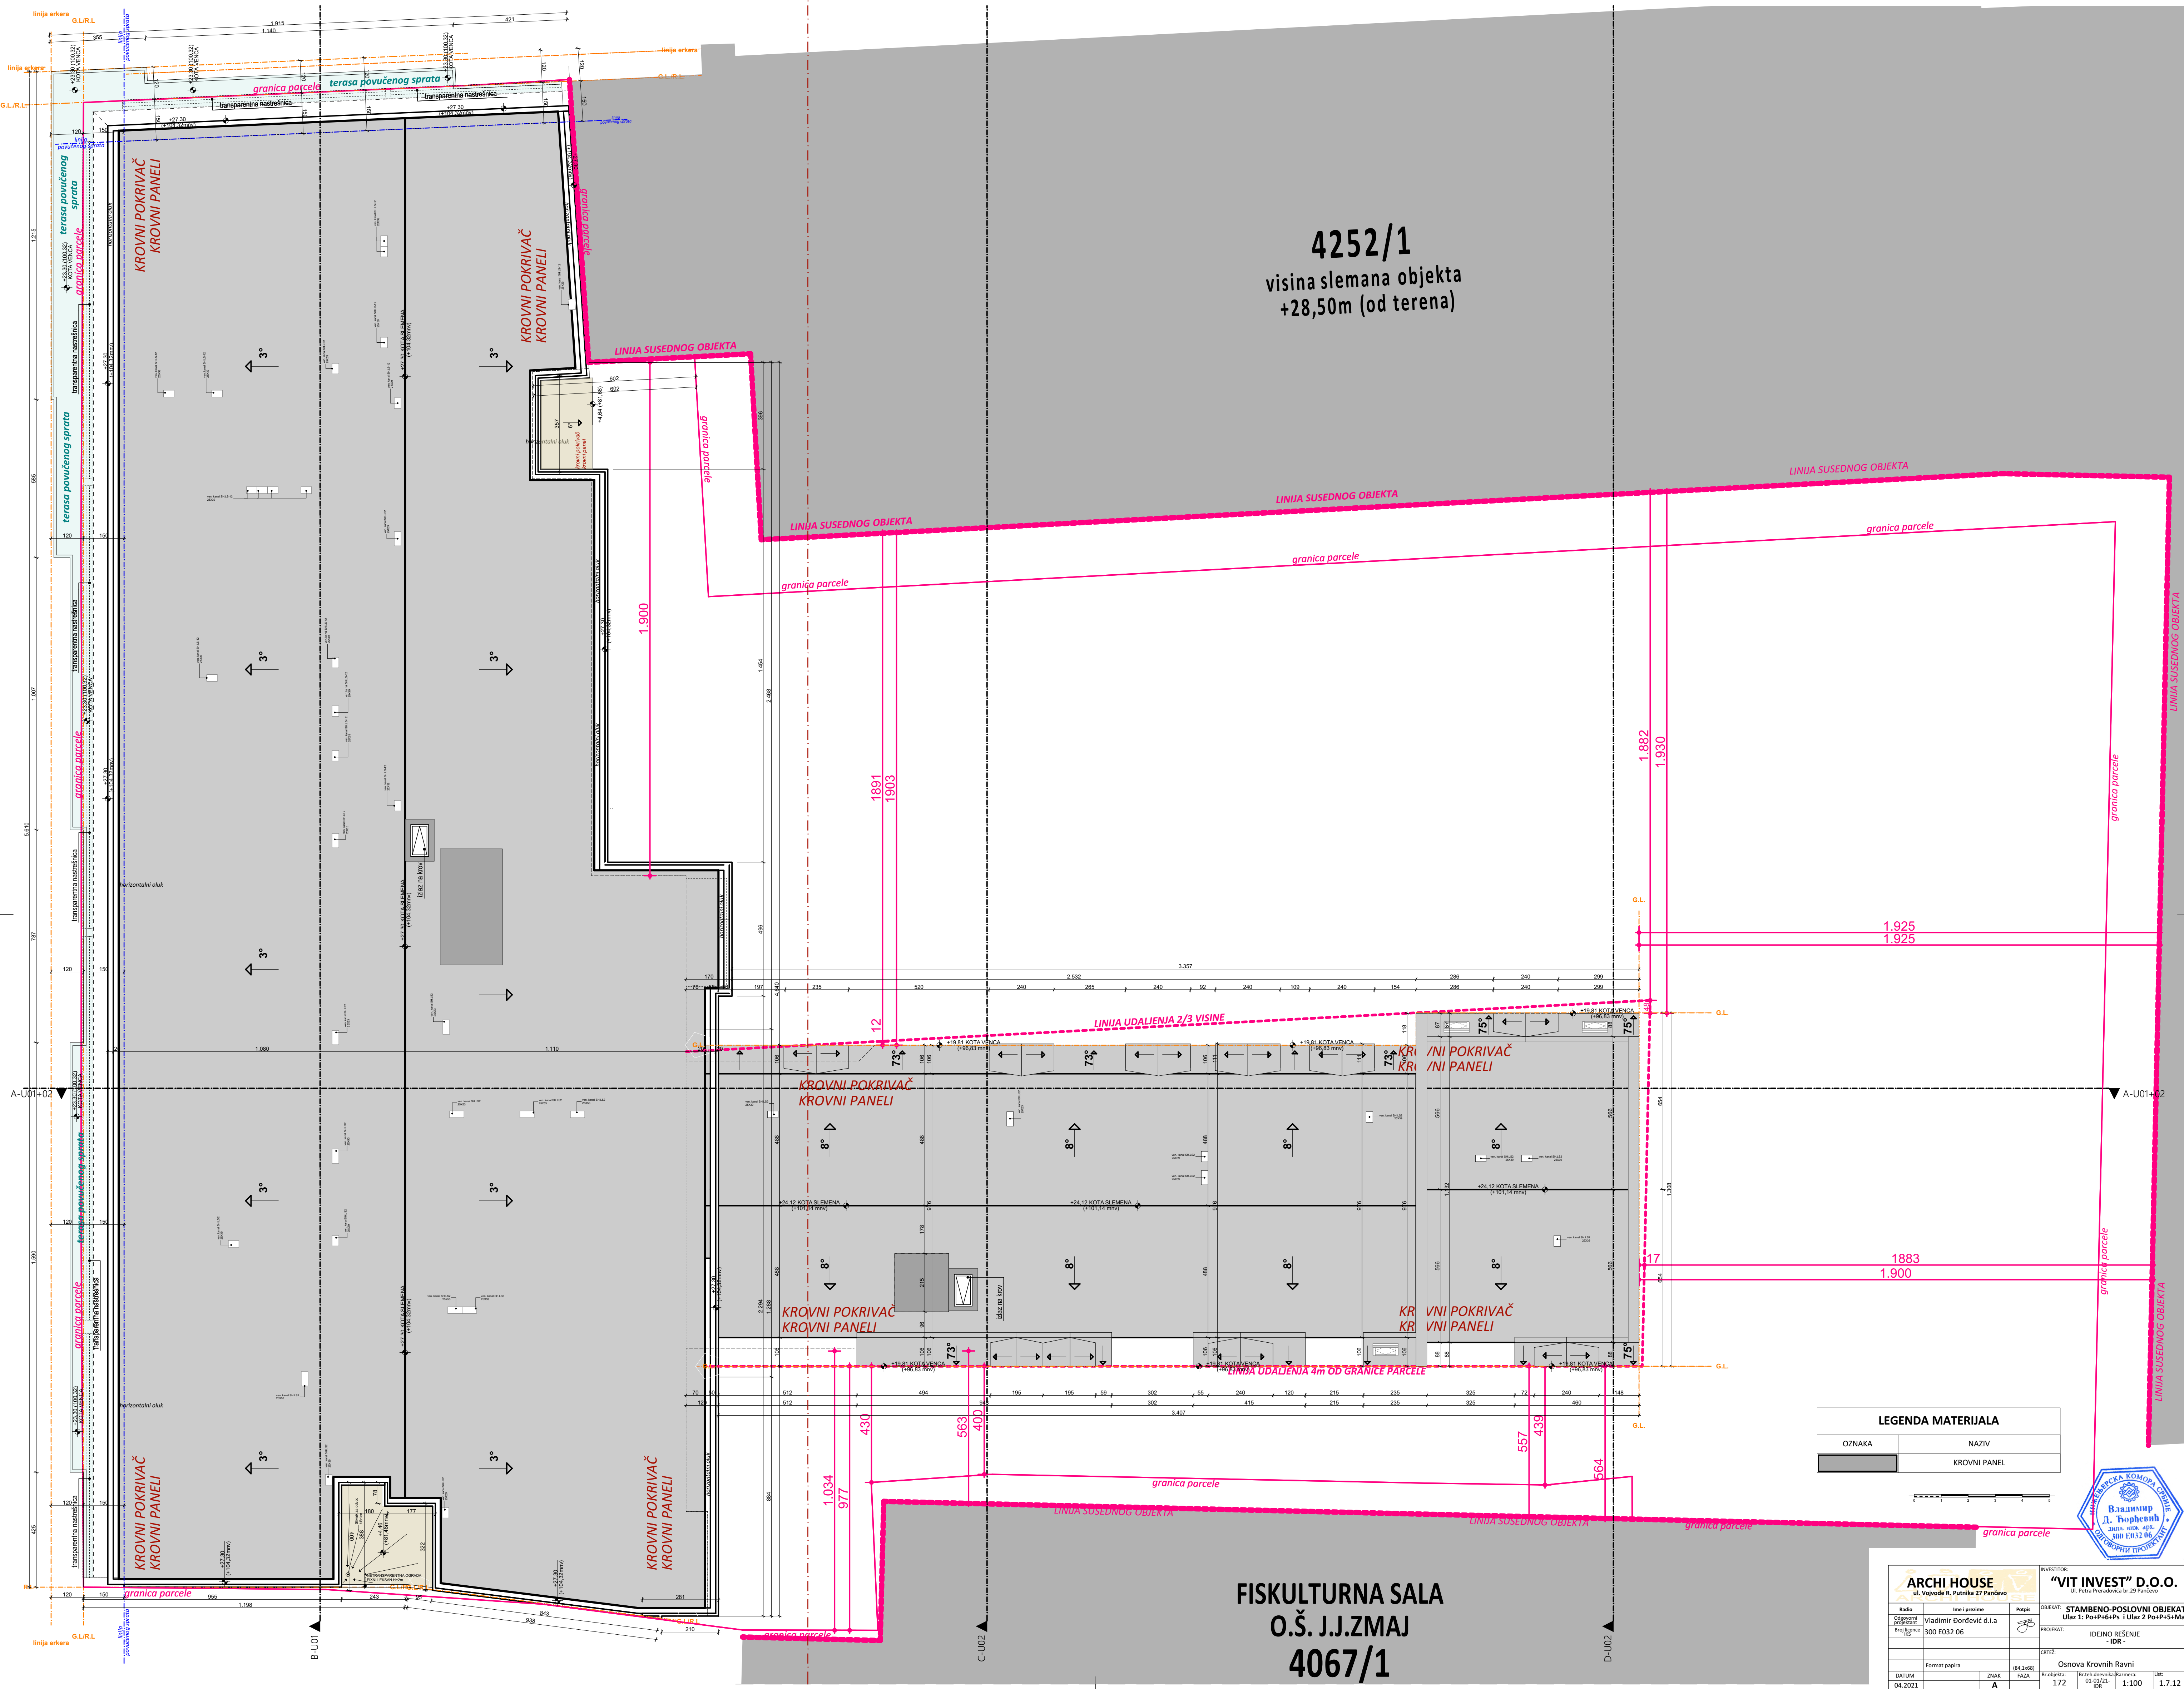

ULAZ 1

ULAZ 2

# Osnova Krovnih Ravni



LEGENDA MATERIJALA	
OZNAKA	NAZIV
	KROVNI PANEL

1:100

ARCHI HOUSE		VIT INVEST D.O.O.	
ul. Vojvode R. Putnika 27 Pančevo		ul. Petra Preradovića br. 29 Pančevo	
Radio	Ime i prezime	Potpis	Objekat
300 E032 06	Vladimir Đorđević d.i.a		STAMBENO-POSLOVNI OBJEKT
Brig. Inženjer	300 E032 06		Ulaz 1: Po+P+6+P+ i Ulaz 2 Po+P+5+Man
Format papira			PROJEKAT: IDEINO REŠENJE - IOR -
DATUM	04.2021	ZNAM	172
			01.02.21-100
			1:100
			1.7.12