


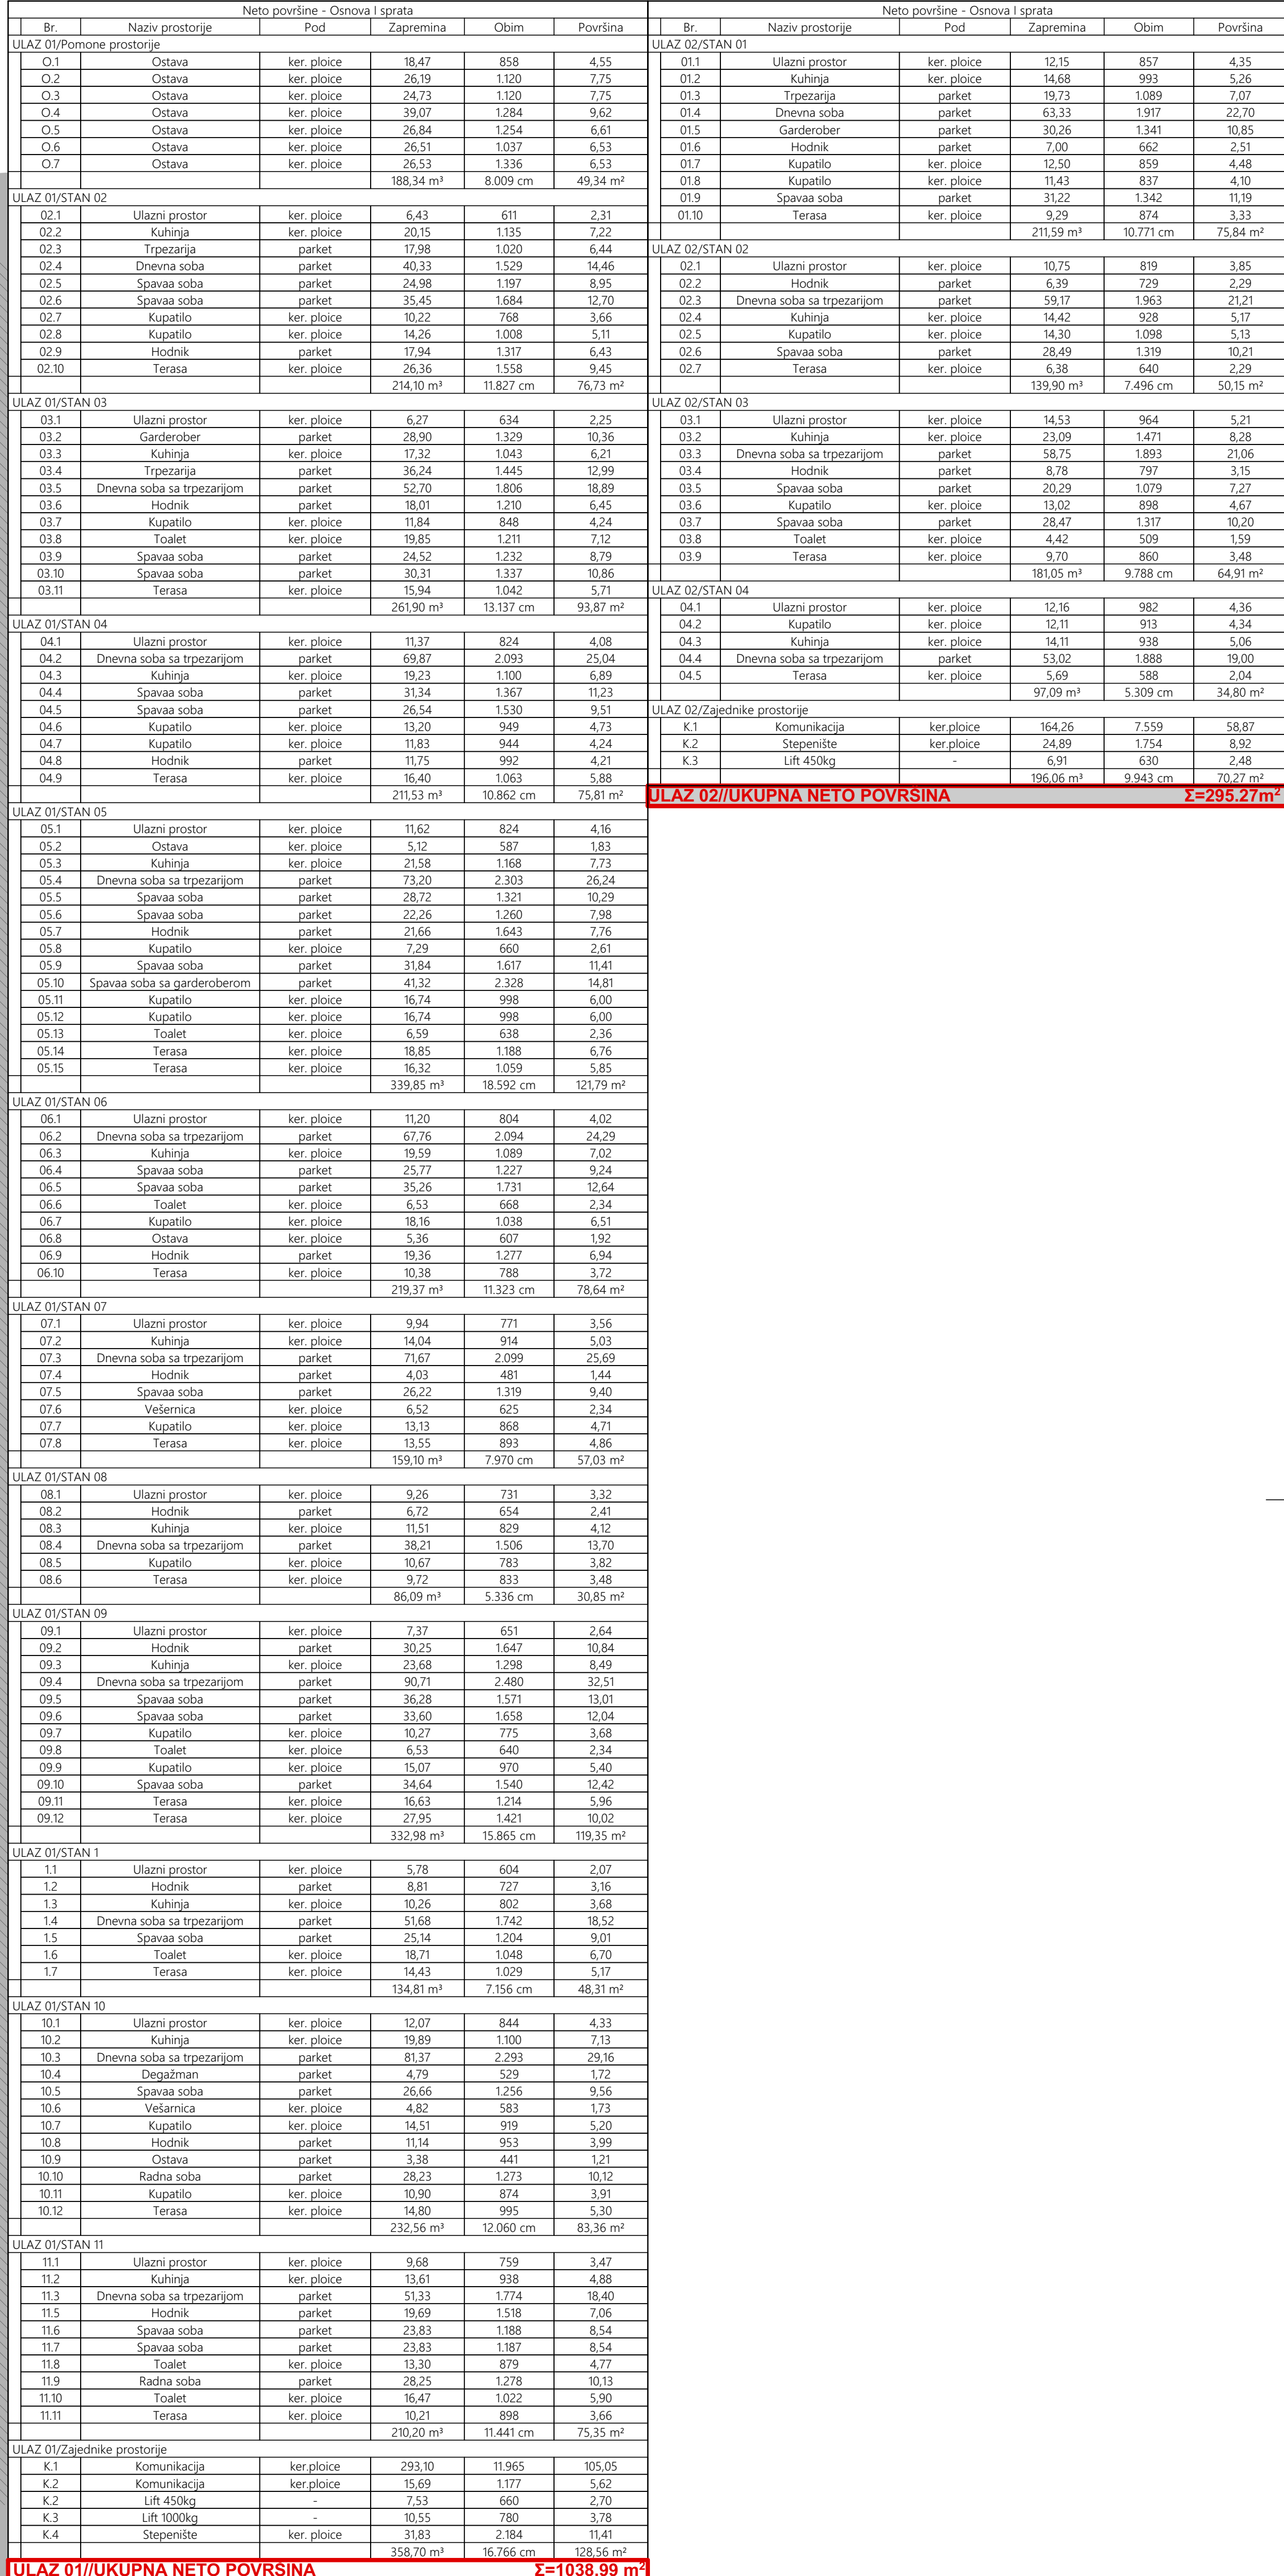





ULAZ 2

ULAZ 2



LEGENDA MATERIJALA	
OZNAKA	NAZIV
	ARMIRANI BETON
	TERMO BLOK
	PREGRADNI BLOK
	BETONSKI BLOK
	TERMOIZOLACIJA - KAMENA VUNA
	ZELENA POVRŠINA