


ULAZ 1

ULAZ 2

ULAZ 1

ULAZ 2

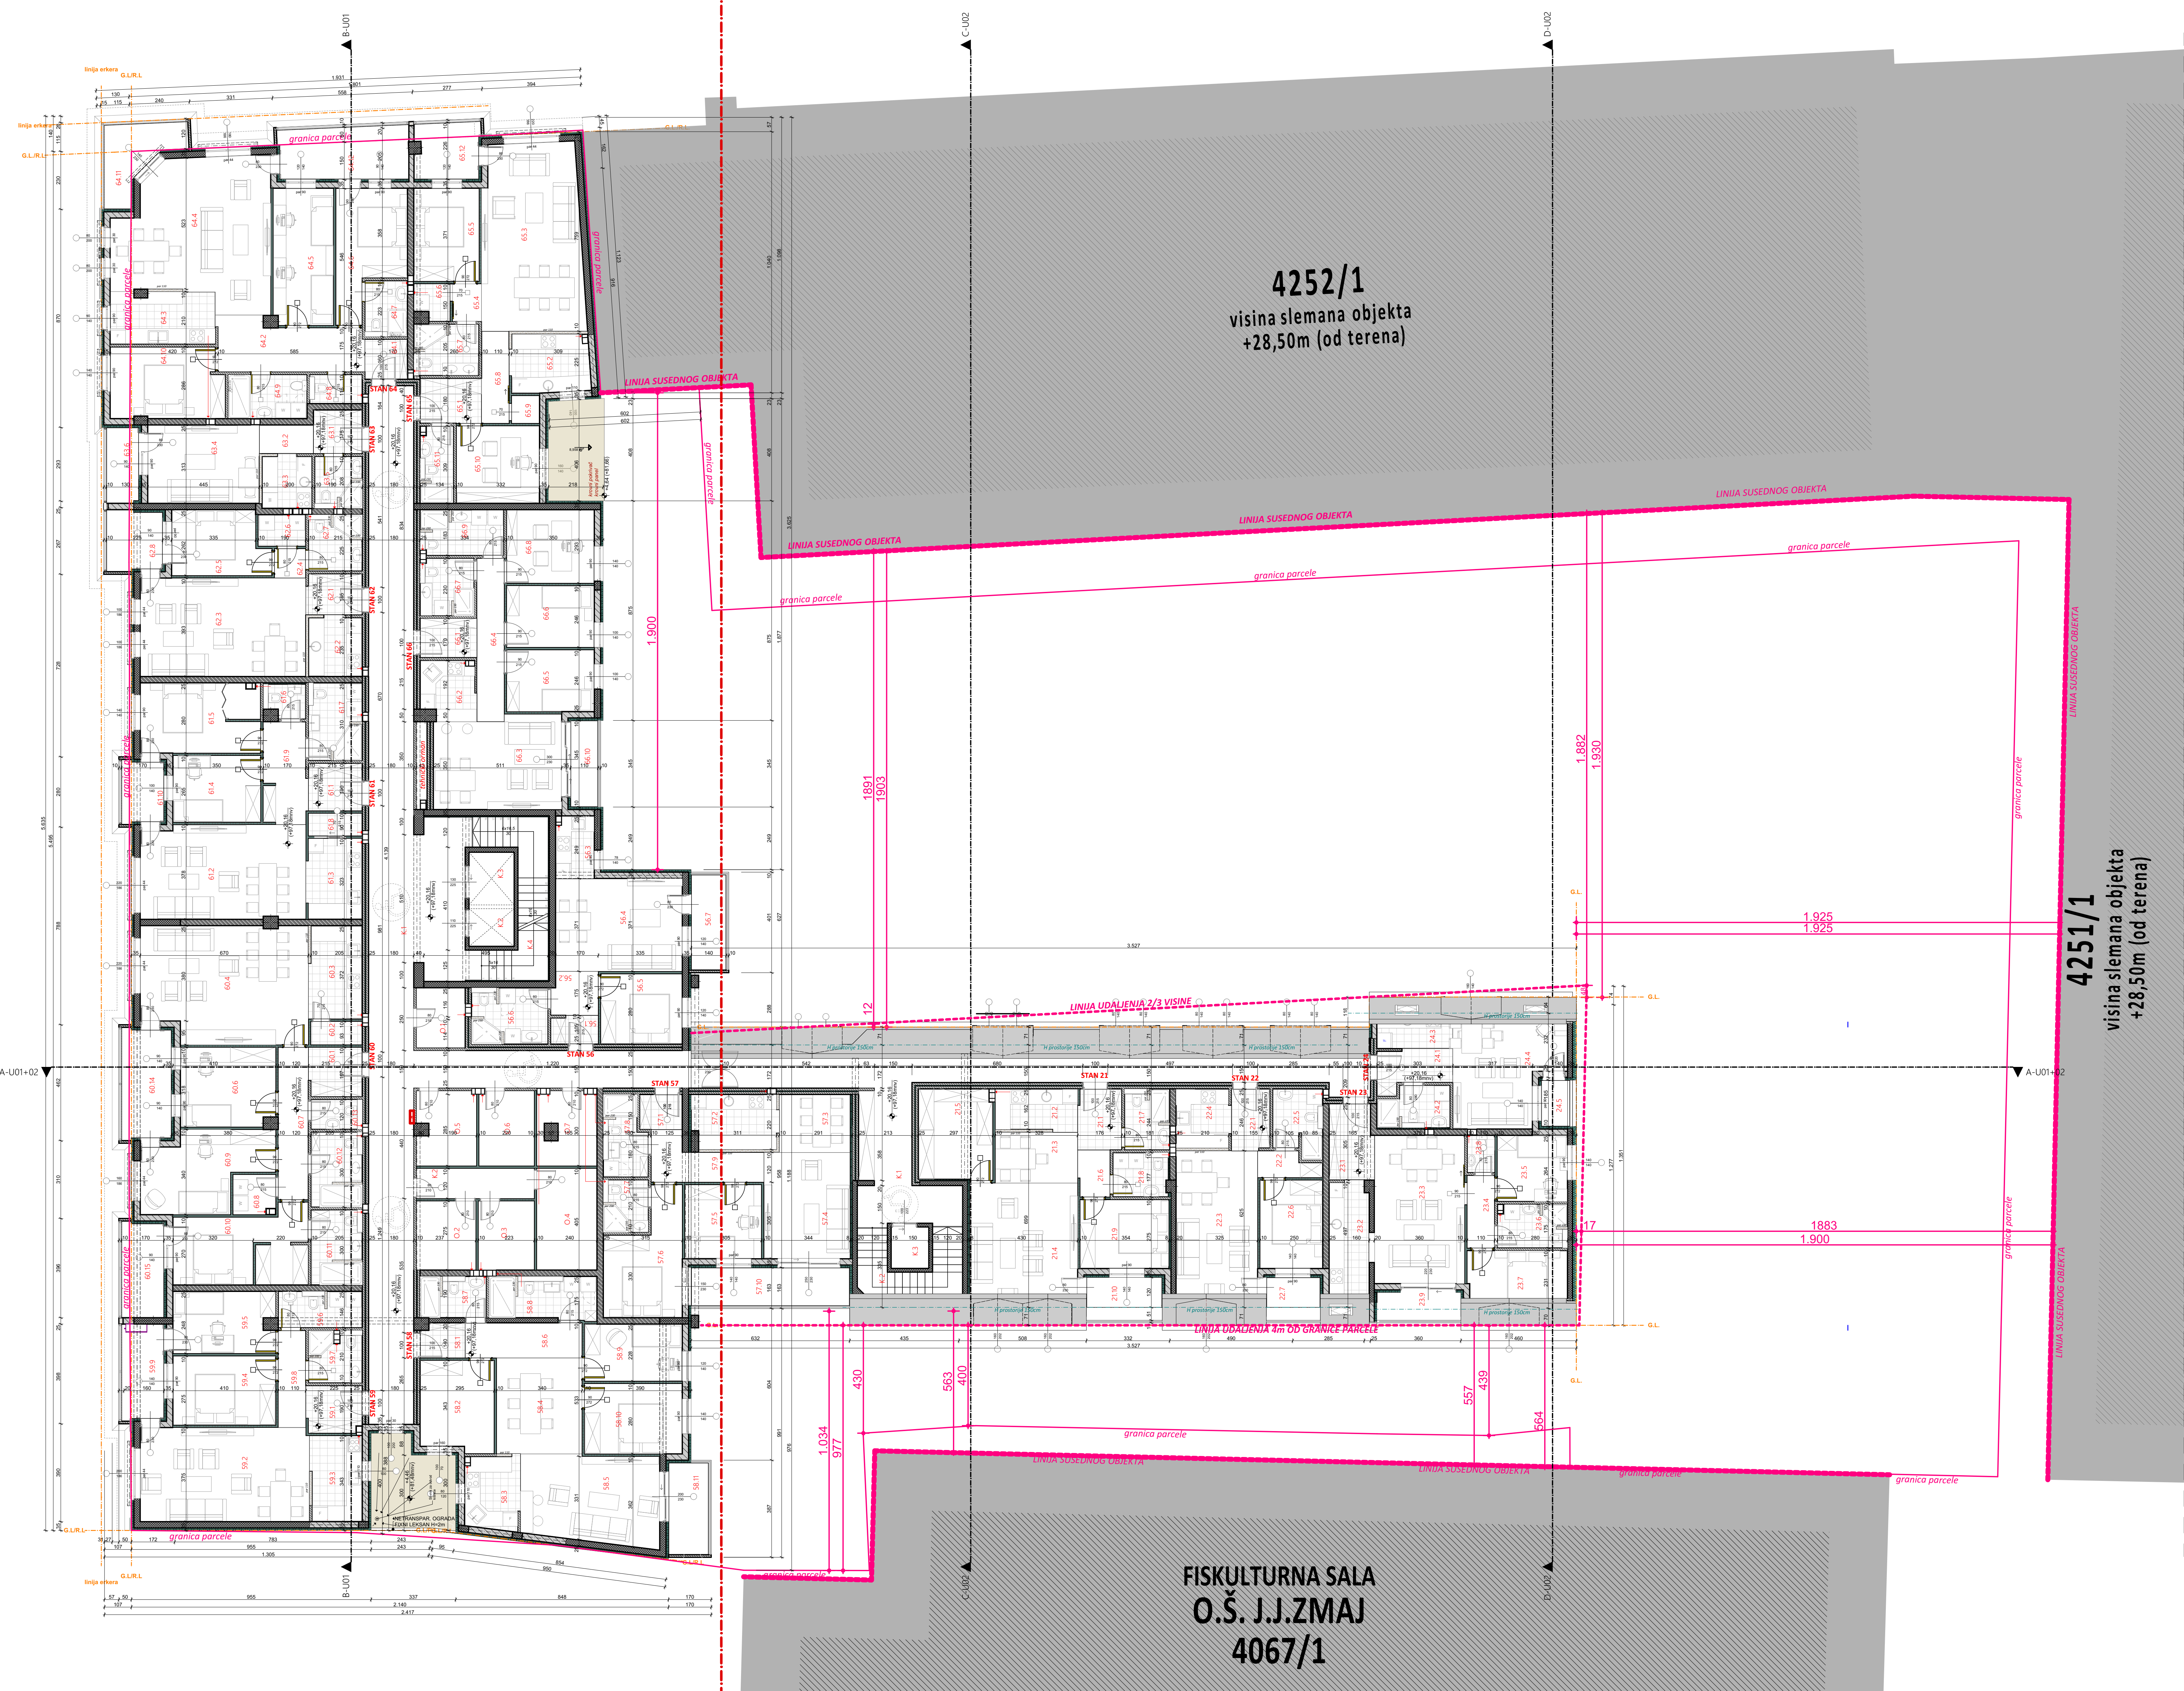


**FISKULTURNA SALA
O.Š. J.J.ZMAJ
4067/1**

Neto površine - Osnovni Vrsti						Neto površine - Osnovni Vrsti							
Br.	Naziv prostora	Pod	Zagrnjina	Ošib	Površina	Br.	Naziv prostora	Pod	Zagrnjina	Ošib	Površina		
ULAZ 01/Opširne prostora						ULAZ 02/STAN 21							
O.1	Ostava	ter. ploče	18,47	858	455	21	Uzali prostor	ter. ploče	11,61	834	4,96		
O.2	Ostava	ter. ploče	20,39	1120	775	21	Kuhinja	ter. ploče	14,91	1000	1,34		
O.3	Ostava	ter. ploče	24,73	1120	775	21	Trešarija	parket	18,47	1.060	6,62		
O.4	Ostava	parket	39,07	1.204	862	21	Dnevna soba	parket	39,06	1.848	21,20		
O.5	Ostava	ter. ploče	27,79	1.101	681	21	Gerlerberber	parket	29,18	1.139	9,53		
O.6	Ostava	ter. ploče	26,51	1.017	653	21	Hodnik	parket	6,49	631	2,13		
O.7	Ostava	ter. ploče	29,53	1.101	681	21	Teraz	parket	11,83	837	4,28		
O.8	Ostava	ter. ploče	38,20	1.709	cm	45,55	21	Kupatino	ter. ploče	40,48	806	3,76	
O.9	Ostava	ter. ploče	38,20	1.709	cm	45,55	21	Spavaa soba	parket	26,79	1.130	5,60	
O.10	Ostava	ter. ploče	38,20	1.709	cm	45,55	21	Teraz	ter. ploče	9,98	837	3,58	
O.11	Ostava	ter. ploče	38,20	1.709	cm	45,55	21	Teraz	ter. ploče	99,23	10.422	cm	71,40
ULAZ 01/STAN 56						ULAZ 02/STAN 22							
56.1	Uzali prostor	ter. ploče	5,78	604	2,07	21	Uzali prostor	ter. ploče	10,27	796	3,68		
56.2	Hodnik	parket	8,81	727	3,16	21	Hodnik	parket	6,39	729	2,29		
56.3	Kuhinja	ter. ploče	17,36	896	3,84	21	Dnevna soba sa trešarijom	parket	56,11	1.801	20,11		
56.4	Dnevna soba sa trešarijom	parket	51,68	1.742	18,52	21	Kuhinja	ter. ploče	13,85	906	4,97		
56.5	Spavaa soba	parket	25,34	1.204	9,01	22.2	Kupatino	ter. ploče	13,88	1.075	4,90		
56.6	Teraz	ter. ploče	12,71	1.008	6,78	22.6	Spavaa soba	parket	24,31	1.199	8,72		
56.7	Teraz	ter. ploče	14,43	1.029	5,17	22.5	Teraz	ter. ploče	6,99	660	2,50		
ULAZ 01/STAN 57						ULAZ 02/STAN 23							
57.1	Uzali prostor	ter. ploče	6,43	611	2,31	22.7	Kuhinja	ter. ploče	31,66	1.258	cm	47,17	
57.2	Kuhinja	ter. ploče	20,15	1.103	7,23	23	Uzali prostor	ter. ploče	14,53	964	5,21		
57.3	Trešarija	parket	17,98	1.020	6,44	ULAZ 02/STAN 24	Kuhinja	ter. ploče	21,76	1.311	7,80		
57.4	Dnevna soba	parket	40,13	1.529	14,46	23.1	Dnevna soba sa trešarijom	parket	58,75	1.893	20,06		
57.5	Spavaa soba	parket	34,48	1.488	10,81	23.2	Hodnik	parket	8,18	779	3,15		
57.6	Spavaa soba	parket	35,45	1.684	12,70	23.3	Dnevna soba sa trešarijom	parket	58,75	1.893	20,06		
57.7	Kupatino	ter. ploče	16,22	788	3,86	23.4	Hodnik	parket	8,18	779	3,15		
57.8	Kuhinja	ter. ploče	20,26	1.103	7,23	23.5	Spavaa soba	ter. ploče	20,79	1.079	7,27		
57.9	Hodnik	ter. ploče	19,74	1.317	6,43	23.6	Teraz	ter. ploče	13,00	898	4,67		
57.10	Teraz	ter. ploče	28,36	1.538	10,81	23.7	Spavaa soba	ter. ploče	25,15	1.255	10,01		
			214,70	11.827	cm	76,73	23.8	Teraz	ter. ploče	4,42	509	1,59	
							23.9	Teraz	ter. ploče	5,59	768	2,00	
										172,29	1.454	cm	61,76
ULAZ 01/STAN 58						ULAZ 02/STAN 25							
58.1	Uzali prostor	ter. ploče	6,60	634	2,37	23.9	Uzali prostor	ter. ploče	12,16	982	4,36		
58.2	Gerlerberber	parket	28,90	1.329	10,36	24.1	Kupatino	ter. ploče	12,11	913	4,34		
58.3	Kuhinja	ter. ploče	21,22	1.204	6,45	24.2	Kuhinja	ter. ploče	12,11	913	4,34		
58.4	Trešarija	parket	28,94	1.445	12,99	24.3	Kuhinja	ter. ploče	17,78	883	4,22		
58.5	Dnevna soba sa trešarijom	parket	25,20	1.806	18,89	24.3	Dnevna soba sa trešarijom	parket	49,49	1.832	17,47		
58.6	Hodnik	ter. ploče	18,01	1.103	7,23	24.4	Dnevna soba sa trešarijom	parket	49,49	1.832	17,47		
58.7	Kupatino	ter. ploče	11,84	848	4,24	24.5	Teraz	ter. ploče	5,69	588	2,04		
58.8	Teraz	ter. ploče	19,85	1.211	7,52				91,23	5.188	cm	35,70	
58.9	Spavaa soba	parket	25,12	1.204	9,01	ULAZ 02/Zagrebne prostora	K.1	Komunikacija	ter. ploče	15,03	7,47	54,11	
58.10	Spavaa soba	parket	30,31	1.377	10,86	K.1	Komunikacija	ter. ploče	24,89	1.724	8,32		
58.11	Teraz	ter. ploče	19,84	1.211	7,52	K.2	Liš došlog	ter. ploče	6,91	630	2,48		
			262,23	11.937	cm	93,99	K.3	Liš došlog	ter. ploče	16,81	9,01	cm	45,63
ULAZ 01/STAN 59						ULAZ 02/STAN 26							
59.1	Uzali prostor	ter. ploče	11,37	824	4,08	24.6	Uzali prostor	ter. ploče	11,37	824	4,08		
59.2	Dnevna soba sa trešarijom	parket	69,87	2.093	25,04								
59.3	Kuhinja	ter. ploče	39,23	1.130	6,89								
59.4	Spavaa soba	parket	31,34	1.302	9,13								
59.5	Spavaa soba	parket	27,29	1.400	9,78								
59.6	Kuhinja	ter. ploče	13,20	949	4,71								
59.7	Kupatino	ter. ploče	11,83	944	4,24								
59.8	Hodnik	ter. ploče	11,75	992	4,21								
59.9	Teraz	ter. ploče	17,15	1.103	6,29								
			213,43	10.782	cm	76,49							
ULAZ 01/STAN 60						ULAZ 02/STAN 27							
60.1	Uzali prostor	ter. ploče	11,44	818	4,40	24.7	Uzali prostor	ter. ploče	11,44	818	4,40		
60.2	Ostava	ter. ploče	5,29	593	1,90								
60.3	Kuhinja	ter. ploče	21,18	1.108	7,18								
60.4	Dnevna soba sa trešarijom	parket	83,72	2.339	30,01								
60.6	Spavaa soba	parket	32,94	1.392	10,09								
60.7	Hodnik	ter. ploče	10,10	1.457	7,91								
60.8	Kuhinja	ter. ploče	7,29	660	2,61								
60.9	Spavaa soba	ter. ploče	16,15	1.256	14,03								
60.10	Spavaa soba	ter. ploče	41,32	2.328	14,61								
60.11	Kupatino	ter. ploče	16,74	998	6,00								
60.12	Kupatino	ter. ploče	16,74	998	6,00								
60.13	Teraz	ter. ploče	6,59	638	2,36								
60.14	Teraz	ter. ploče	23,79	1.290	8,53								
60.15	Teraz	ter. ploče	12,46	1.099	6,29								
			344,15	10.700	cm	123,35							
ULAZ 01/STAN 61						ULAZ 02/STAN 28							
61.1	Uzali prostor	ter. ploče	11,20	804	4,02	24.8	Uzali prostor	ter. ploče	11,20	804	4,02		
61.2	Dnevna soba sa trešarijom	parket	67,90	2.024	24,34								
61.3	Kuhinja	ter. ploče	49,59	1.089	7,07								
61.4	Spavaa soba	parket	25,77	1.227	9,64								
61.5	Spavaa soba	parket	38,38	1.641	12,04								
61.6	Teraz	ter. ploče	30,78	1.480	10,81								
61.7	Kupatino	ter. ploče	18,16	1.038	6,51								
61.8	Ostava	ter. ploče	1,36	607	1,92								
61.9	Hodnik	parket	19,36	1.277	6,94								
61.10	Teraz	ter. ploče	12,35	864	4,03								
			270,68	11.413	cm	79,11							
ULAZ 01/STAN 62						ULAZ 02/STAN 29							
62.1	Uzali prostor	ter. ploče	9,94	771	3,56	24.9	Uzali prostor	ter. ploče	9,94	771	3,56		
62.2	Kuhinja	parket	14,04	914	5,03								
62.3	Dnevna soba sa trešarijom	parket	71,67	2.089	25,69								
62.4	Hodnik	parket	4,03	481	1,47								
62.5	Spavaa soba	parket	26,22	1.339	9,40								
62.6	Velencia	ter. ploče	6,52	655	2,34								
62.7	Kupatino	ter. ploče	13,13	1.138	4,71								
62.8	Teraz	ter. ploče	14,47	913	5,19								
			160,02	8.800	cm	57,36							
ULAZ 01/STAN 63						ULAZ 02/STAN 30							
63.1	Uzali prostor	ter. ploče	9,26	731	3,32	25.0	Uzali prostor	ter. ploče	9,26	731	3,32		
63.2	Hodnik	parket	6,12	614	2,21								
63.3	Kuhinja	ter. ploče	11,51	829	4,42								
63.4	Dnevna soba sa trešarijom	parket	38,21	1.558	13,70								
63.5	Kupatino	ter. ploče	10,67	783	3,68								
63.6	Teraz	ter. ploče	10,56	853	3,78								
			86,93	3.561	cm	115,11							
ULAZ 01/STAN 64						ULAZ 02/STAN 31							
64.1	Uzali prostor	ter. ploče	7,37	651	2,64	25.1	Uzali prostor	ter. ploče	7,37	651	2,64		
64.2	Hodnik	parket	30,84	1.447	10,95								
64.3	Kuhinja	ter. ploče	23,72	1.301	8,50								
64.4	Dnevna soba sa trešarijom	parket	91,00	2.303	32,62								
64.5	Spavaa soba	parket	36,28	1.571	10,01								
64.6	Spavaa soba	parket	33,60	1.658	12,04								
64.7	Kupatino	ter. ploče	17,27	775	3,68								
64.8	Teraz	ter. ploče	6,53	640	2,34								
64.9	Kupatino	ter. ploče	15,07	910	5,40								
64.10	Spavaa soba	parket	14,64	1.540	12,61								
64.11	Teraz	ter. ploče	18,73	1.273	6,71								
64.12	Teraz	ter. ploče	29,54	1.461	10,39								
			337,59	15.990	cm	120,00							
ULAZ 01/STAN 65						ULAZ 02/STAN 32							
65.1	Uzali prostor	ter. ploče	12,07	844	4,33	25.2	Uzali prostor	ter. ploče	12,07	844	4,33		
65.2	Kuhinja	ter. ploče	19,89	1.100	7,31								
65.3	Dnevna soba sa trešarijom	parket	81,37	2.259	29,36								
65.4	Velencia	ter. ploče	1,79	559	1,72								
65.5	Spavaa soba	parket	26,66	1.256	9,56								
65.6	Velencia	ter. ploče	1,06	583	1,89								
65.7	Kupatino	ter. ploče	14,51	919	5,29								
65.8	Hodnik	parket	11,14	953	3,99								
65.9	Ostava	parket	1,18	441	1,52								
65.10	Radna soba	parket	28,23	1.273	10,31								
65.11	Kupatino	ter. ploče	10,80	814	3,93								
65.12	Teraz	ter. ploče	15,67	1.014	5,62								
			233,87	10.299	cm	83,84							
ULAZ 01/STAN 66						ULAZ 02/STAN 33							
66.1	Uzali prostor	ter. ploče	9,68	759	3,47	25.3	Uzali prostor	ter. ploče	9,68	759	3,47		
66.2	Kuhinja	ter. ploče	17										

LEGENDA MATERIJALA	
OZNAKA	NAZIV
	ARMIRANI BETON
	TERMO BLOK
	PREGRADNI BLOK
	BETONSKI BLOK
	TERMOIZOLACIJA - KAMENA VUNA
	ZELENA PОВРШINA

Osnova VI Sprata/Mansarde
R 1:100

 ARCHI HOUSE ul. Vojkovec R, Putnikova 23 Porečje			INVAZIJSTO: "VIT INVEST" D.O.O. Ul. Petra Preradovića br 29 Porečje			
Radilo	Ime i prezime	Potpis	OBRADBA: STAMBENO-POSLOVNI OBJEKAT Ulica 1: Po+P+P+P, Ulica 2: Po+P+P+M+M+M			
Odgovorno projektant (broj licence)	Vladimir Đorđević d.i.a 300 E032 06		PROJEKAT: IDEJNO REŠENJE I-01-			
Format papira		-A0- (ISO 3103)	OGRAD: Osnova VI Sprata/Mansarde			
DATUM:	ZNAM.	FAZA	Br. dopisa	Br. skica	Broj izmjena	Ukup.
04. 04. 2021.			172	05. 05. 21.	1:100	1. 7. 10
22			23		118.9x84.1 cm	A0