






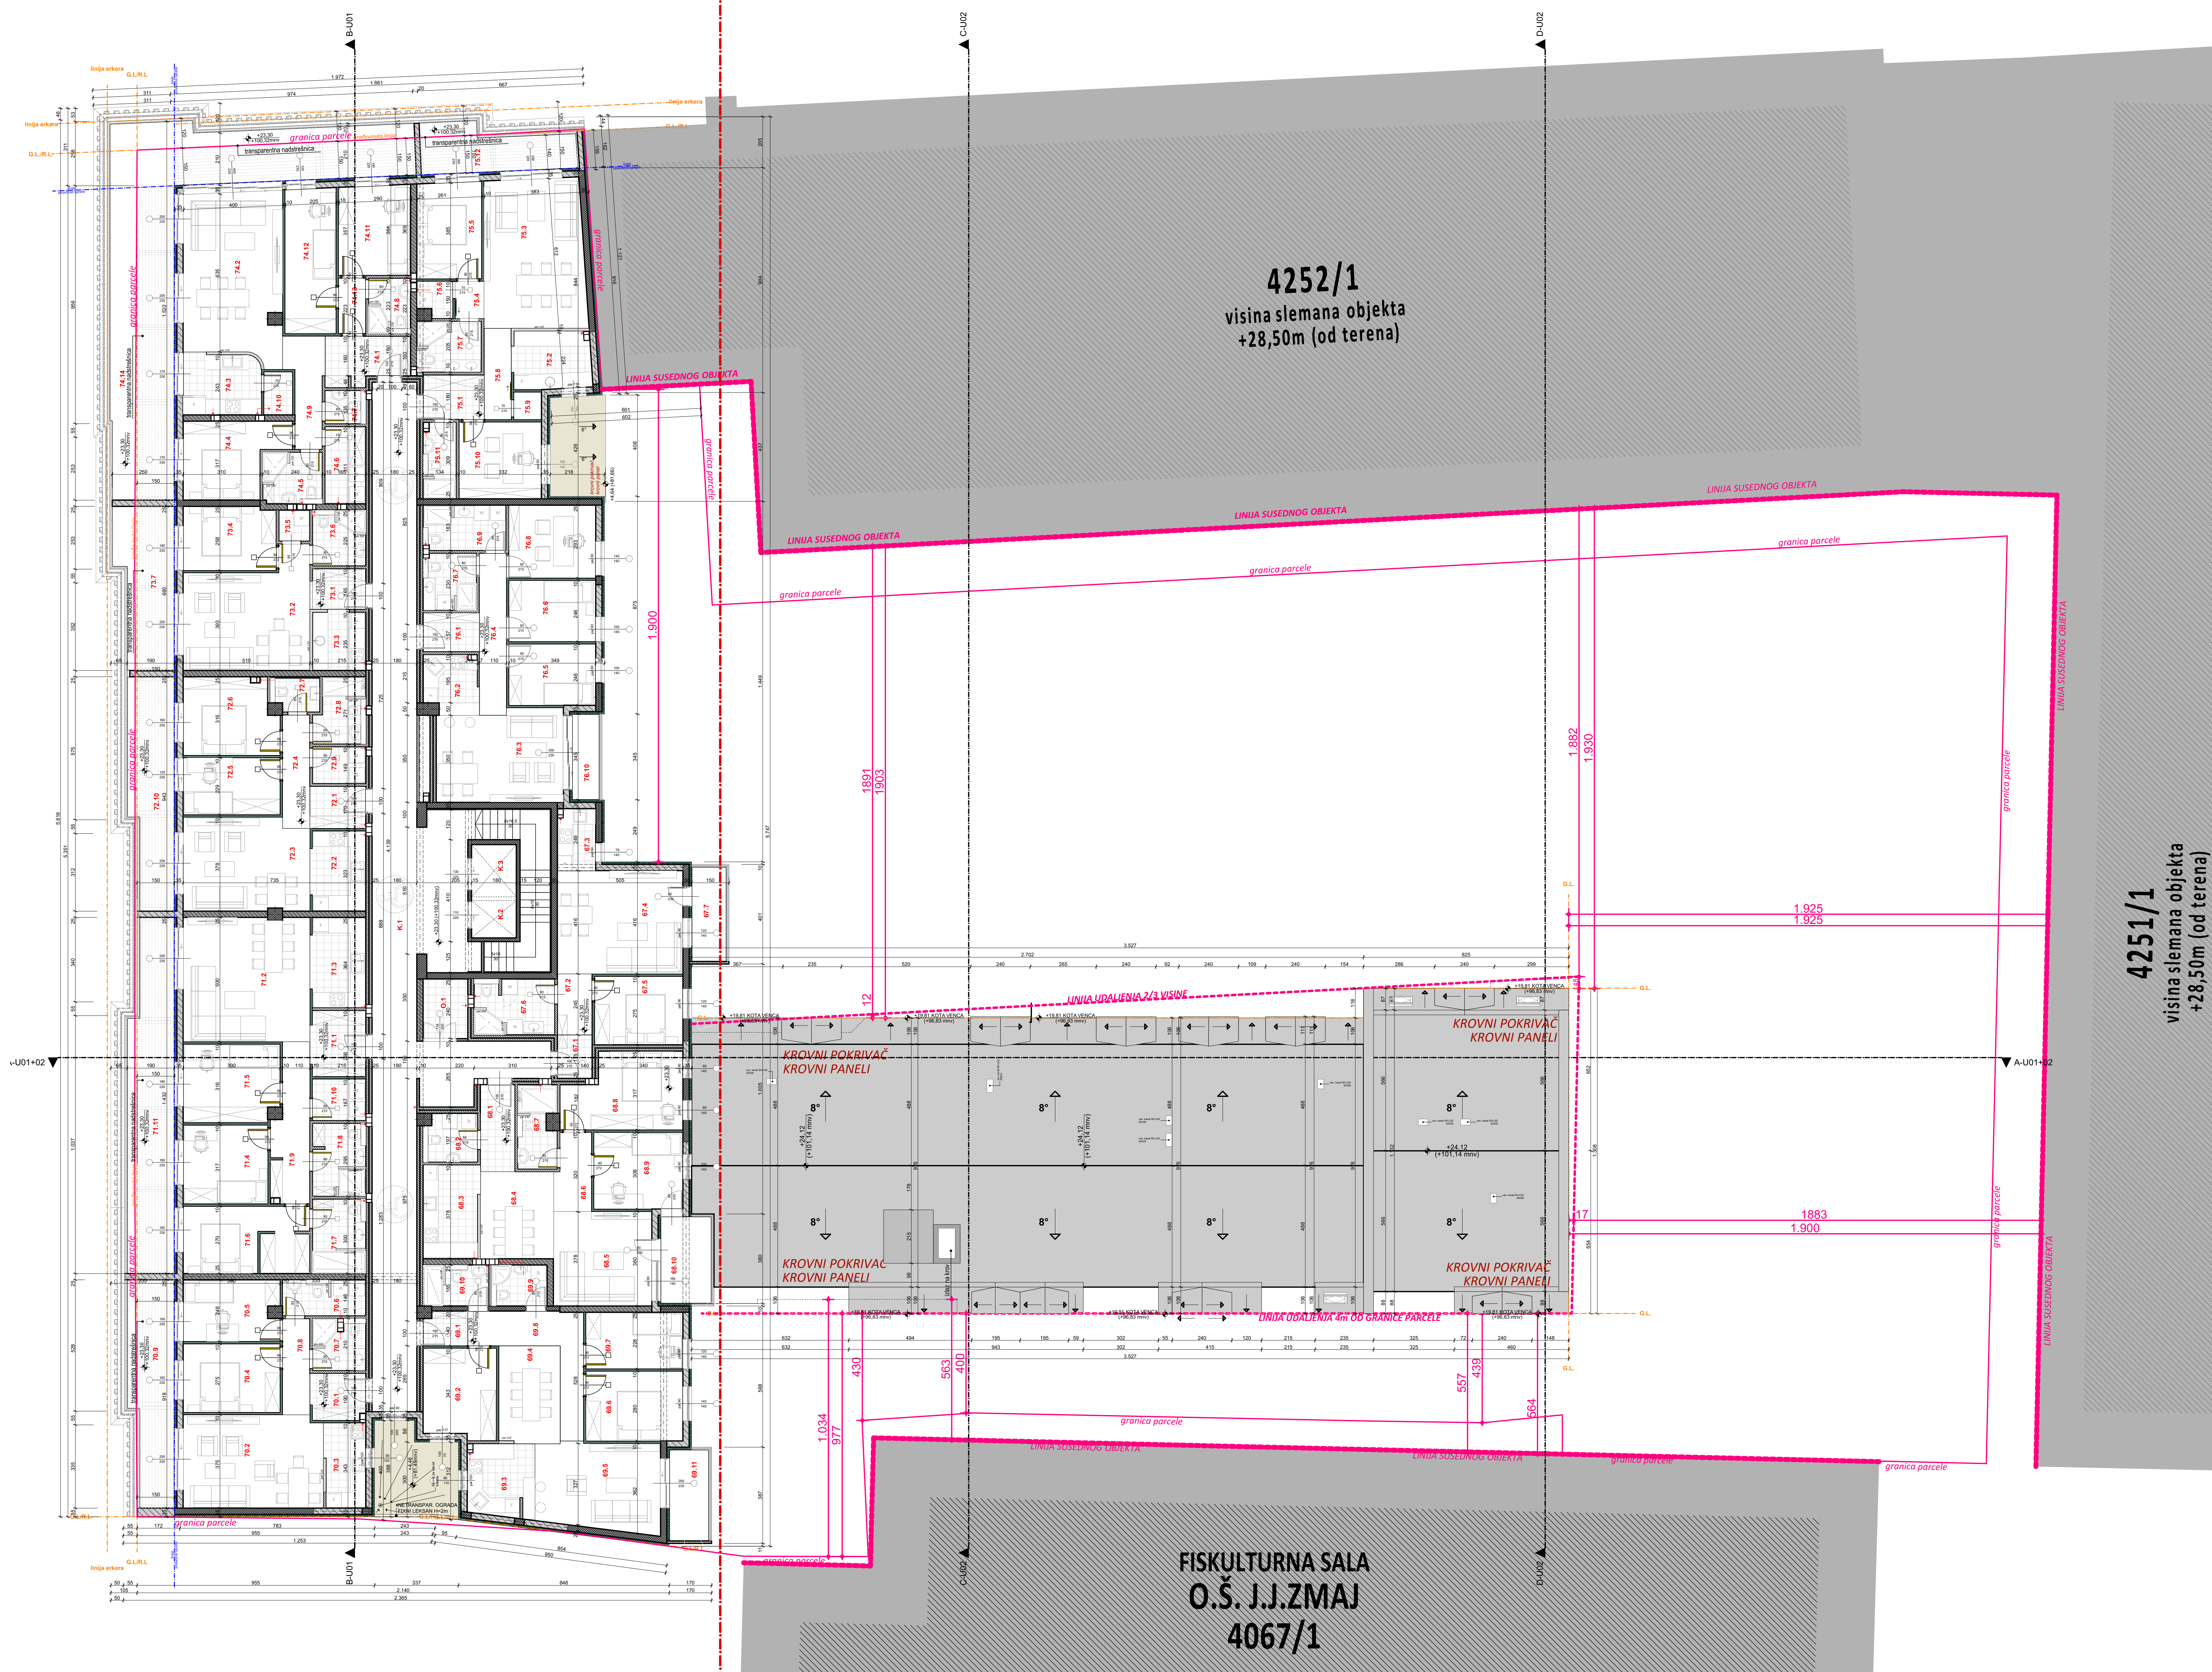

ULAZ 1

ULAZ 2


 
ULAZ 1



Neto površine - Osnova Površenosrednja						
Br.	Naziv prostora	Tip	Zapremina	Oblom	Površina	
UL1 O1/1 Površinosrednja						
0.1	Osnovna površina	ker pločice	12,67	528	419	m ²
UL1 O1/2 Površinosrednja						
67.1	Ulamni prostor	ker pločice	6,63	691	238	m ²
67.2	Hodnik	ker pločice	1,36	764	336	m ²
67.3	Spavalna soba	ker pločice	12,96	892	388	m ²
67.4	Dnevna soba sa triptiprijemom	ker pločice	20,09	1.281	863	m ²
67.5	Spavalna soba	ker pločice	26,97	1.254	967	m ²
67.6	Kupatilo	ker pločice	7,21	1.071	518	m ²
67.7	Teraza	ker pločice	14,43	1.029	517	m ²
UL1 O1/3 Površinosrednja						
68.1	Ulamni prostor	ker pločice	14,42	991	477	m ²
68.2	Hodnik	ker pločice	1,78	852	403	m ²
68.3	Spavalna soba	ker pločice	25,01	1.201	824	m ²
68.4	Dnevna soba	ker pločice	30,88	1.285	1.022	m ²
68.5	Spavalna soba	ker pločice	40,40	1.540	1.047	m ²
68.6	Hodnik	ker pločice	1,30	939	474	m ²
68.7	Kupatilo	ker pločice	14,99	1.078	498	m ²
68.8	Spavalna soba	ker pločice	25,12	1.259	907	m ²
68.9	Spavalna soba	ker pločice	31,31	1.329	1.097	m ²
68.10	Teraza	ker pločice	17,11	1.048	701	m ²
UL1 O1/4 Površinosrednja						
69.1	Ulamni prostor	ker pločice	21,56	1.188	534	m ²
69.2	Ulamni prostor	ker pločice	7,58	934	231	m ²
69.3	Kuhinja sa terasom	ker pločice	21,29	1.329	1.036	m ²
69.4	Kuhinja sa terasom	ker pločice	21,29	1.329	1.036	m ²
69.5	Spavalna soba	ker pločice	26,97	1.254	967	m ²
69.6	Spavalna soba	ker pločice	32,91	1.337	1.081	m ²
69.7	Spavalna soba	ker pločice	35,45	1.511	1.078	m ²
69.8	Hodnik	ker pločice	1,30	1.072	597	m ²
69.9	Kupatilo	ker pločice	10,59	1.078	518	m ²
69.10	Spavalna soba	ker pločice	12,92	848	424	m ²
69.11	Teraza	ker pločice	17,26	1.042	571	m ²
UL1 O1/5 Površinosrednja						
70.1	Ulamni prostor	ker pločice	22,57	1.244	564	m ²
70.2	Dnevna soba sa triptiprijemom	ker pločice	32,91	1.873	2.029	m ²
70.3	Kuhinja	ker pločice	17,60	1.020	553	m ²
70.4	Spavalna soba	ker pločice	30,88	1.327	1.036	m ²
70.5	Spavalna soba	ker pločice	26,10	1.373	930	m ²
70.6	Spavalna soba	ker pločice	14,33	962	475	m ²
70.7	Spavalna soba	ker pločice	12,80	1.280	518	m ²
70.8	Hodnik	ker pločice	1,22	992	421	m ²
70.9	Teraza	ker pločice	22,84	1.281	1.011	m ²
UL1 O1/6 Površinosrednja						
71.1	Ulamni prostor	ker pločice	17,56	977	581	m ²
71.2	Dnevna soba sa triptiprijemom	ker pločice	31,73	2.039	2.527	m ²
71.3	Kuhinja	ker pločice	23,99	1.189	791	m ²
71.4	Spavalna soba	ker pločice	32,42	1.301	1.036	m ²
71.5	Spavalna soba	ker pločice	36,02	1.413	1.193	m ²
71.6	Spavalna soba sa galerijom	ker pločice	40,19	1.708	1.311	m ²
71.7	Kuhinja	ker pločice	19,01	1.189	791	m ²
71.8	Kupatilo	ker pločice	14,47	1.127	611	m ²
71.9	Kupatilo	ker pločice	10,59	1.078	518	m ²
71.10	Veselonica	ker pločice	10,70	759	354	m ²
71.11	Teraza	ker pločice	17,59	1.322	2.049	m ²
UL1 O1/7 Površinosrednja						
72.1	Ulamni prostor	ker pločice	13,19	781	377	m ²
72.2	Kuhinja	ker pločice	21,25	1.088	704	m ²
72.3	Dnevna soba sa triptiprijemom	ker pločice	36,01	1.734	1.885	m ²
72.4	Spavalna soba	ker pločice	35,45	1.501	1.132	m ²
72.5	Spavalna soba	ker pločice	29,87	1.226	850	m ²
72.6	Spavalna soba	ker pločice	31,11	1.456	1.132	m ²
72.7	Spavalna soba	ker pločice	34,41	1.586	1.192	m ²
72.8	Kupatilo	ker pločice	15,32	980	507	m ²
72.9	Veselonica	ker pločice	10,70	759	354	m ²
72.10	Teraza	ker pločice	17,59	1.322	2.049	m ²
UL1 O1/8 Površinosrednja						
73.1	Ulamni prostor	ker pločice	14,71	1.637	584	m ²
73.2	Dnevna soba sa triptiprijemom	ker pločice	36,20	2.030	2.127	m ²
73.3	Kuhinja	ker pločice	19,01	1.189	791	m ²
73.4	Spavalna soba	ker pločice	26,51	1.298	944	m ²
73.5	Veselonica	ker pločice	45,11	488	149	m ²
73.6	Kupatilo	ker pločice	14,23	1.141	471	m ²
73.7	Teraza	ker pločice	14,44	1.808	1.335	m ²
73.8	Teraza	ker pločice	17,86	1.838	1.582	m ²
UL1 O1/9 Površinosrednja						
74.1	Ulamni prostor	ker pločice	14,86	1.193	611	m ²
74.2	Kuhinja	ker pločice	26,77	1.215	850	m ²
74.3	Kuhinja	ker pločice	26,71	1.105	755	m ²
74.4	Spavalna soba	ker pločice	33,59	1.506	1.112	m ²
74.5	Kupatilo	ker pločice	16,48	1.078	518	m ²
74.6	Veselonica	ker pločice	15,08	981	499	m ²
74.7	Kupatilo	ker pločice	14,66	1.078	518	m ²
74.8	Kupatilo	ker pločice	11,12	775	368	m ²
74.9	Hodnik	ker pločice	17,55	1.233	581	m ²
74.10	Spavalna soba	ker pločice	5,98	586	273	m ²
74.11	Spavalna soba	ker pločice	13,25	1.297	103	m ²
74.12	Spavalna soba	ker pločice	30,03	1.574	1.103	m ²
74.13	Spavalna soba	ker pločice	2,28	228	242	m ²
74.14	Teraza	ker pločice	78,59	5.461	599	m ²
74.15	Teraza	ker pločice	476,67	18.310	157,07	m ²
UL1 O1/10 Površinosrednja						
75.1	Ulamni prostor	ker pločice	12,15	847	435	m ²
75.2	Dnevna soba sa triptiprijemom	ker pločice	36,99	1.916	2.156	m ²
75.3	Dnevna soba sa triptiprijemom	ker pločice	16,84	2.002	239	m ²
75.4	Dageljan	ker pločice	479	359	172	m ²
75.5	Kupatilo	ker pločice	17,78	1.078	518	m ²
75.6	Veselonica	ker pločice	52,98	583	189	m ²
75.7	Kupatilo	ker pločice	15,53	1.141	471	m ²
75.8	Hodnik	ker pločice	11,07	950	397	m ²
75.9	Ostava	ker pločice	3,38	441	121	m ²
75.10	Kupatilo	ker pločice	29,23	1.078	518	m ²
75.11	Kupatilo	ker pločice	19,00	1.274	535	m ²
75.12	Teraza	ker pločice	297,9	1.668	1.118	m ²
UL1 O1/11 Površinosrednja						
76.1	Ulamni prostor	ker pločice	25,73	1.075	836	m ²
76.2	Ulamni prostor	ker pločice	9,68	759	347	m ²
76.3	Kuhinja	ker pločice	17,36	938	493	m ²
76.4	Dnevna soba sa triptiprijemom	ker pločice	31,53	1.774	1.940	m ²
76.5	Kuhinja	ker pločice	19,01	1.189	791	m ²
76.6	Spavalna soba	ker pločice	23,83	1.188	854	m ²
76.7	Kupatilo	ker pločice	13,30	1.078	518	m ²
76.8	Spavalna soba	ker pločice	13,30	879	477	m ²
76.9	Spavalna soba	ker pločice	28,25	1.278	1.033	m ²
76.10	Teraza	ker pločice	16,47	1.022	509	m ²
76.11	Teraza	ker pločice	11,81	1.041	746	m ²
UL1 O1/12 Površinosrednja						
77.1	Komunikacija	ker pločice	29,14	10.809	97,49	m ²
K.1	K.15	ker pločice	8,15	800	376	m ²
K.2	K.15	ker pločice	11,42	780	370	m ²
K.3	K.15	ker pločice	11,42	780	370	m ²
UKUPNA NETO PLOVRSNINA						
			313,71	12.248	938,88	m ²
			=1171,14 m ²			
UKUPNA BRUTO PLOVRSNINA						
			=1171,14 m ²			

LEGENDA MATERIJALA	
OZNAKA	NAZIV
	ARMIRANI BETON
	TERMO BLOK
	PREGRADNI BLOK
	BETONSKI BLOK
	TERMOIZOLACIJA - KAMENA VUNA
	ZELENA POVRŠINA

Osnova **Povučenog**
Sprata R 1:100

 ARCHI HOUSE ul. Vojkovec 8, Patuljica 22 Pančevo		INVESTITOR: "VIT INVEST" D.O.O. Ul. Petara Preradovića br 25 Pančevo	
Razlozi Odgovorno projektant Ivo Jovanović	Ime i prezime Vladimir Đorđević d.ia 3001 E032 E 06	Potpis 	OBRADBA STAMBENO-POSLOVNI OBJEKAT Ulaz 1 Po+P+G+P 1 Ula 2 Po+P+G+P+St
Datum papira		Obim 05,1017 m ²	PROJEKAT IDEJNO REŠENJE - IDR -
Formati 08.2021		ZNAK FAZA	OPIS Osnova Povučenog Sprata
		Broj 172	Broj, datum 01.07.2021 IPR
		Izdaci 1.1000	List 1.7.11