


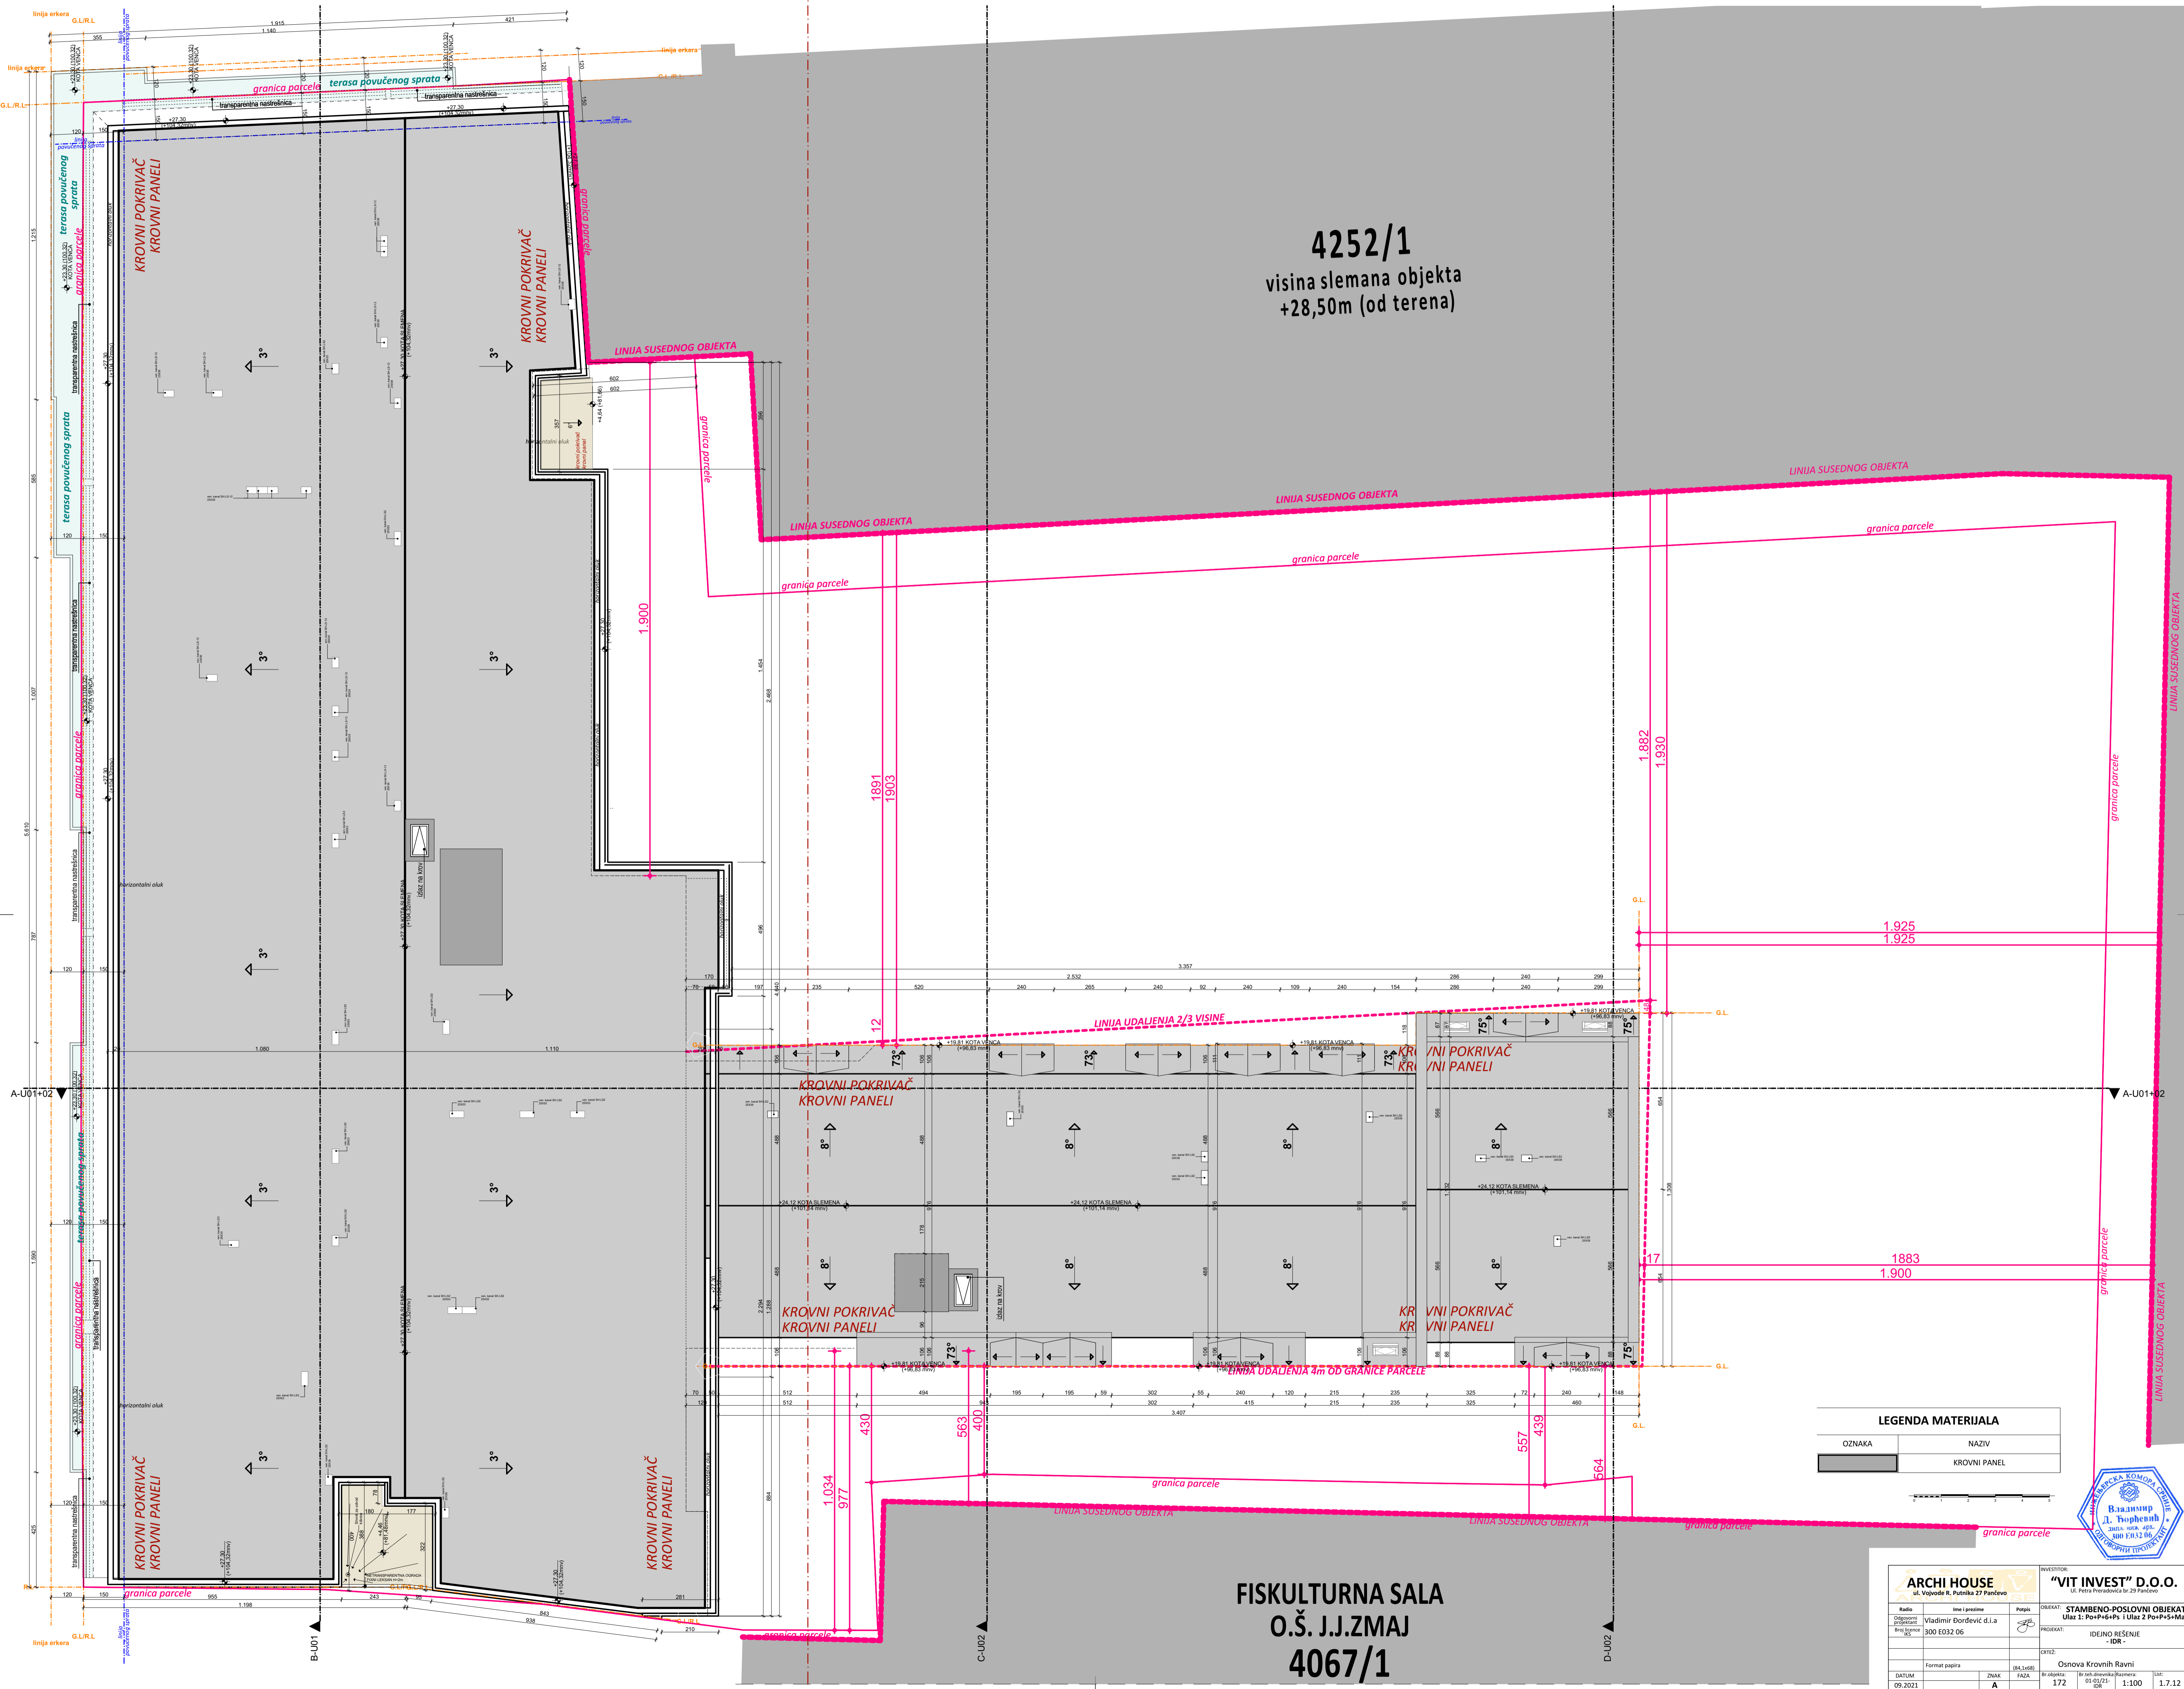

ULAZ 1

ULAZ 2

# Osnova Krovnih Ravni



LEGENDA MATERIJALA	
OZNAKA	NAZIV
	KROVNI PANEL

<b>ARCHI HOUSE</b> ul. Vojvode R. Putnika 27 Pančevo		INVESTITOR: "VIT INVEST" D.O.O. ul. Petra Preradovića br. 29 Pančevo	
Radio	Ime i prezime	Potpis	OBJEKT:
Projekat	Vladimir Đorđević d.i.a		STAMBENO-POSLOVNI OBJEKT
Brig. broj	300 E032 06		Ulaz 1: Po+P+6+P+ i Ulaz 2 Po+P+5+Man
			PROJEKAT: IDEINO REŠENJE - IOR -
			OBJEKT: Osnova Krovnih Ravni
DATUM	09.2021	Br. objekta	172
		Br. izdanja	01-02/21-106
		Skala	1:100
		Lisat	1.7.12