


ULAZ 1

ULAZ 2

ULAZ 1

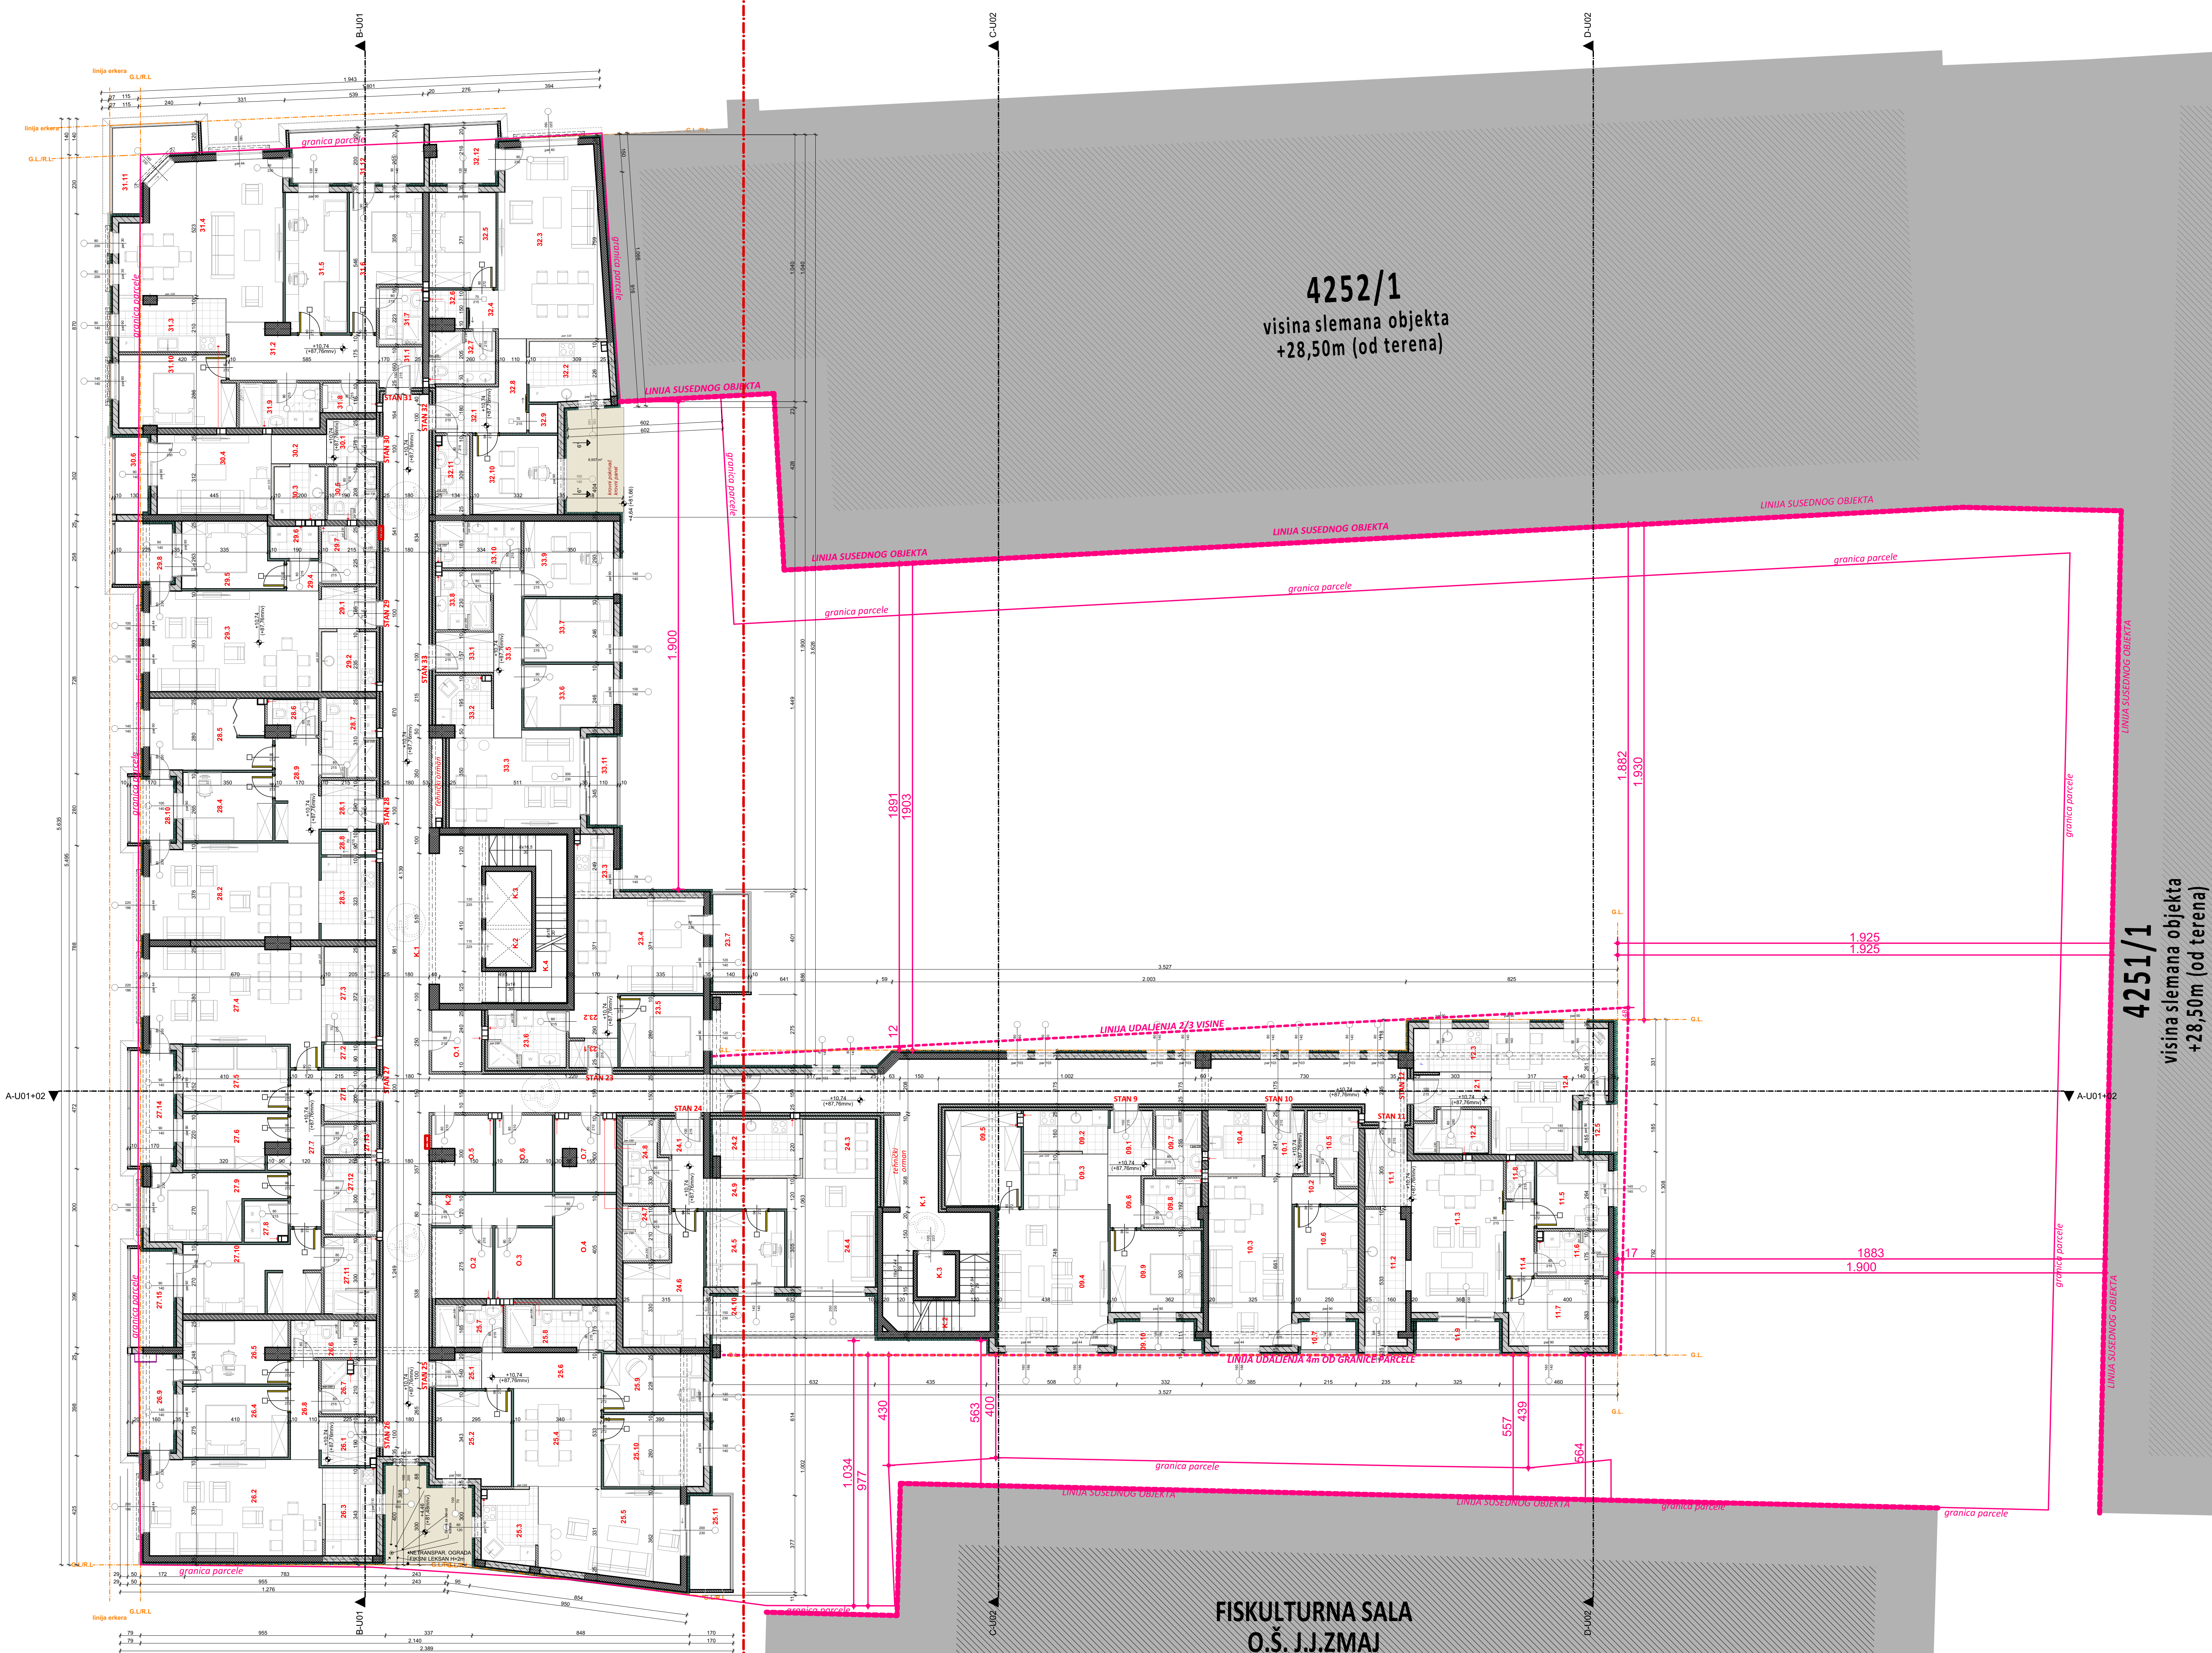





ULAZ 2



4252/1
visina slemana objekta
+28.50m (od terena)

4251/1
visina slemana objekta
+28,50m (od terena)

Neto površine - Osnovni III sprata						Neto površine - Osnovni II sprata					
Br.	Naziv prostorije	Pod	Zaprimena	Obim	Površina	Br.	Naziv prostorije	Pod	Zaprimena	Obim	Površina
ULAZ 01/POMOĆNE PROSTORIJE						ULAZ 02/STAN 09					
0.2	Ostava	ker. pločice	18.47	858	4.55	09.1	Ulazni prostor	ker. pločice	12.15	857	4.35
0.2	Ostava	ker. pločice	26.19	1.120	7.75	09.2	Kuhinja	ker. pločice	14.68	963	5.26
0.3	Ostava	ker. pločice	24.73	1.120	7.75	09.3	Topionica	parket	18.73	1.089	7.07
0.4	Ostava	ker. pločice	39.07	1.260	8.65	09.4	Dnevna soba	parket	63.33	1.817	22.70
0.5	Ostava	ker. pločice	26.04	1.254	6.61	09.9	Garđerob	parket	30.26	1.341	10.85
0.6	Ostava	ker. pločice	26.51	1.037	6.63	09.6	Hodnik	parket	7.00	662	2.51
0.7	Ostava	ker. pločice	26.53	1.336	6.53	09.7	Kupatilo	ker. pločice	12.50	893	4.48
			198.34 m ²	8.009	49.34 m ²	09.8	Kupatilo	ker. pločice	11.43	637	4.10
ULAZ 01/STAN 23						09.9	Spavna soba	parket	31.22	1.342	11.19
23.1	Ulazni prostor	ker. pločice	5.78	604	2.07	09.10	Teraza	ker. pločice	9.29	874	3.33
23.2	Hodnik	parket	8.61	727	3.16	ULAZ 02/STAN 10					
23.3	Kuhinja	ker. pločice	10.29	802	3.68	10.1	Ulazni prostor	ker. pločice	10.75	819	3.85
23.4	Dnevna soba sa vazejzorom	parket	51.18	1.742	18.52	10.2	Hodnik	parket	6.39	739	2.29
23.5	Spavna soba	parket	26.14	1.204	9.01	10.3	Dnevna soba sa vazejzorom	parket	58.17	1.983	21.21
23.6	Toalet	ker. pločice	18.71	1.048	6.78	10.4	Kuhinja	ker. pločice	14.42	928	5.17
23.7	Teraza	ker. pločice	14.43	1.029	5.17	10.5	Kupatilo	ker. pločice	14.33	1.068	5.13
			148.81 m ²	7.156	45.31 m ²	10.6	Spavna soba	parket	28.49	1.339	10.21
ULAZ 01/STAN 24						10.7	Teraza	ker. pločice	6.38	640	2.29
24.1	Ulazni prostor	ker. pločice	6.43	611	2.31	ULAZ 02/STAN 11					
24.2	Kuhinja	ker. pločice	20.18	1.135	7.22	11.1	Ulazni prostor	ker. pločice	14.53	984	5.21
24.3	Topionica	parket	17.83	1.020	6.44	11.2	Kuhinja	ker. pločice	23.09	1.471	6.09
24.4	Dnevna soba	parket	40.33	1.509	14.48	11.3	Dnevna soba sa vazejzorom	parket	58.75	1.893	21.06
24.5	Spavna soba	parket	24.86	1.191	8.05	11.4	Hodnik	ker. pločice	6.14	797	3.15
24.6	Spavna soba	parket	35.45	1.684	12.70	11.5	Spavna soba	parket	20.29	1.079	7.27
24.7	Toalet	ker. pločice	10.32	768	3.26	11.6	Kupatilo	ker. pločice	13.02	886	4.67
24.8	Kupatilo	ker. pločice	14.26	1.008	5.11	11.7	Spavna soba	parket	28.47	1.320	10.20
24.9	Hodnik	parket	17.94	1.317	6.43	11.8	Toalet	ker. pločice	4.42	509	1.59
24.10	Teraza	ker. pločice	26.36	1.558	6.45	11.9	Teraza	ker. pločice	9.38	861	3.48
			214.10 m ²	11.827	76.73 m ²	ULAZ 02/STAN 12					
ULAZ 01/STAN 25						12.1	Ulazni prostor	ker. pločice	12.16	962	4.36
25.1	Ulazni prostor	ker. pločice	6.27	634	2.25	12.2	Kupatilo	ker. pločice	12.11	913	4.34
25.2	Garđerob	parket	28.90	1.359	10.39	12.3	Kuhinja	ker. pločice	14.11	988	5.06
25.3	Hodnik	ker. pločice	11.32	1.041	6.31	12.4	Dnevna soba sa vazejzorom	parket	53.02	1.688	10.00
25.4	Topionica	parket	35.44	1.455	12.46	12.5	Teraza	ker. pločice	5.89	588	2.04
25.5	Dnevna soba sa vazejzorom	parket	52.70	1.856	18.89	ULAZ 02/Zapadne prostorije					
25.6	Hodnik	ker. pločice	18.20	1.210	6.45	K.1	Komunikacija	ker. pločice	184.26	7.559	58.87
25.7	Kupatilo	ker. pločice	11.84	848	4.24	K.2	Stepenica	ker. pločice	24.89	1.154	5.92
25.8	Toalet	ker. pločice	10.95	1.211	7.12	K.3	LP 450kg	ker. pločice	6.91	530	2.48
25.9	Spavna soba	parket	24.52	1.232	8.79	ULAZ 02/UKUPNA NETO POVRŠINA					
26.0	Spavna soba	parket	30.31	1.537	10.86	196.06 m ² 9.943 m ² 70.27 m ²					
26.11	Teraza	ker. pločice	15.84	1.043	5.11	Σ=205.27m ²					
			261.90 m ²	13.137	93.87 m ²						
ULAZ 01/STAN 26						ULAZ 02/UKUPNA NETO POVRŠINA					
26.1	Ulazni prostor	ker. pločice	11.37	824	4.08	196.06 m ² 9.943 m ² 70.27 m ²					
26.2	Dnevna soba sa vazejzorom	parket	69.27	2.093	25.04						
26.3	Kuhinja	ker. pločice	19.23	1.100	6.89						
26.4	Spavna soba	parket	31.34	1.367	11.23						
26.5	Spavna soba	parket	26.70	1.456	9.57						
26.6	Kupatilo	ker. pločice	13.20	849	4.73						
26.7	Kupatilo	ker. pločice	11.83	844	4.24						
26.8	Hodnik	parket	11.75	962	4.21						
26.9	Teraza	ker. pločice	17.65	1.103	6.29						
			218.84 m ²	10.862	76.28 m ²						
ULAZ 01/STAN 27											
27.1	Ulazni prostor	ker. pločice	11.62	824	4.16						
27.2	Ostava	ker. pločice	5.12	587	1.83						
27.3	Hodnik	ker. pločice	21.58	1.168	7.73						
27.4	Dnevna soba sa vazejzorom	parket	73.20	2.303	26.24						
27.5	Spavna soba	parket	28.72	1.321	10.29						
27.6	Spavna soba	parket	22.26	1.267	7.88						
27.7	Hodnik	ker. pločice	12.68	1.543	7.76						
27.8	Kupatilo	ker. pločice	7.29	690	2.91						
27.9	Spavna soba	parket	31.84	1.617	11.41						
27.10	Spavna soba sa garđerobom	parket	41.32	2.338	14.81						
27.11	Hodnik	ker. pločice	16.74	999	6.00						
27.12	Kupatilo	ker. pločice	16.74	998	6.00						
27.13	Toalet	ker. pločice	8.59	638	2.36						
27.14	Teraza	ker. pločice	20.19	1.233	7.24						
27.15	Teraza	ker. pločice	17.46	1.099	6.26						
			342.33 m ²	18.676	122.66 m ²						
ULAZ 01/STAN 28											
28.1	Ulazni prostor	ker. pločice	11.20	804	4.02						
28.2	Hodnik	parket	67.76	2.086	24.28						
28.3	Kuhinja	ker. pločice	19.59	1.089	7.02						
28.4	Spavna soba	parket	27.57	1.227	9.84						
28.5	Spavna soba	parket	35.26	1.733	12.64						
28.6	Toalet	ker. pločice	6.03	668	2.34						
28.7	Kupatilo	ker. pločice	18.76	1.038	6.51						
28.8	Ostava	ker. pločice	5.36	607	1.92						
28.9	Hodnik	parket	19.36	1.277	6.94						
28.10	Teraza	ker. pločice	11.23	804	4.03						
			220.24 m ²	11.583	76.95 m ²						
ULAZ 01/STAN 29											
29.1	Ulazni prostor	ker. pločice	9.84	771	3.56						
29.2	Kuhinja	ker. pločice	14.04	814	5.03						
29.3	Dnevna soba sa vazejzorom	parket	71.67	2.099	26.89						
29.4	Hodnik	ker. pločice	4.03	481	1.64						
29.5	Spavna soba	parket	26.22	1.319	6.40						
29.6	Spavna soba	parket	6.52	625	2.34						
29.7	Kupatilo	ker. pločice	13.73	868	4.71						
29.8	Teraza	ker. pločice	14.47	863	5.19						
			166.62 m ²	8.918	57.86 m ²						
ULAZ 01/STAN 30											
30.1	Ulazni prostor	ker. pločice	9.36	731	3.32						
30.2	Hodnik	parket	6.76	604	2.41						
30.3	Kuhinja	ker. pločice	11.61	629	4.12						
30.4	Dnevna soba sa vazejzorom	parket	36.21	1.509	13.70						
30.5	Spavna soba	ker. pločice	10.57	763	3.82						
30.6	Teraza	ker. pločice	10.56	853	3.78						
			86.93 m ²	5.336	31.54 m ²						
ULAZ 01/STAN 31											
31.1	Ulazni prostor	ker. pločice	32.77	651	2.64						
31.2	Hodnik	parket	20.65	1.647	10.84						
31.3	Kuhinja	ker. pločice	23.68	1.296	6.49						
31.4	Dnevna soba sa vazejzorom	parket	60.71	2.480	32.51						
31.5	Spavna soba	parket	36.28	1.571	13.01						
31.6	Spavna soba	parket	38.50	1.658	12.04						
31.7	Kupatilo	ker. pločice	10.27	775	3.68						
31.8	Toalet	ker. pločice	15.53	670	3.40						
31.9	Kupatilo	ker. pločice	6.07	640	2.34						
31.10	Spavna soba	parket	34.64	1.540	12.42						
31.11	Teraza	ker. pločice	18.73	1.273	6.71						
31.12	Teraza	ker. pločice	29.54	1.671	10.59						
			336.67 m ²	15.964	120.67 m ²						
ULAZ 01/STAN 32											
32.1	Ulazni prostor	ker. pločice	12.07	844	4.33						
32.2	Kuhinja	ker. pločice	19.89	1.100	7.13						
32.3	Dnevna soba sa vazejzorom	parket	81.37	2.293	29.18						
32.4	Dežurnica	parket	4.79	529	1.72						
32.5	Spavna soba	parket	26.66	1.256	9.56						
32.6	Vidljara	ker. pločice	4.82	583	1.73						
32.7	Kupatilo	ker. pločice	14.51	919	5.20						
32.8	Hodnik	parket	11.14	953	3.99						
32.9	Ostava	ker. pločice	3.38	441	1.51						
32.10	Radna soba	ker. pločice	28.23	1.273	10.12						
32.11	Kupatilo	ker. pločice	10.90	874	3.91						
32.12	Teraza	ker. pločice	16.67	1.034	5.62						
			233.43 m ²	12.099	83.68 m ²						
ULAZ 01/STAN 33											
33.1	Ulazni prostor	ker. pločice	9.68	759	3.47						
33.2	Kuhinja	ker. pločice	13.61	938	4.88						
33.3	Dnevna soba sa vazejzorom	parket	51.33	1.774	18.40						
33.5	Hodnik	parket	19.69	1.518	7.06						
33.6	Spavna soba	parket	23.83	1.186	8.54						
33.7	Spavna soba	parket	23.83	1.187	8.54						
33.8	Toalet	ker. pločice	13.30	879	4.77						
33.9	Radna soba	ker. pločice	28.29	1.278	10.13						
33.10	Toalet	ker. pločice	16.47	1.022	5.50						
33.11	Teraza	ker. pločice	10.21	898	3.66						
			216.20 m ²	11.445	75.35 m ²						
ULAZ 01/Zapadne prostorije											
K.1	Komunikacija	ker. pločice	293.10	1.165	109.05						
K.2	LP 450kg	ker. pločice	7.53	660	2.70						
K.3	Komunikacija	ker. pločice	15.69	1.177	5.62						
K.4	LP 100kg	ker. pločice	10.56	789	3.78						
K.5	Stepenica	ker. pločice	31.31	2.104	11.41						
			358.70 m ²	16.766	128.56 m ²						
ULAZ 01/UKUPNA NETO POVRŠINA						ULAZ 01+ULAZ 02/UKUPNA NETO POVRŠINA					
Σ=1042.95m ²						Σ=1338.90m ²					

LEGENDA MATERIJALA	
OZNAKA	NAZIV
	ARMIRANI BETON
	TERMO BLOK
	PREGRADNI BLOK
	BETONSKI BLOK
	TERMOIZOLACIJA - KAMENA VUNA
	ZELENA POVRŠINA

Osnova III Sprata R 1:100