


48.00x75.50

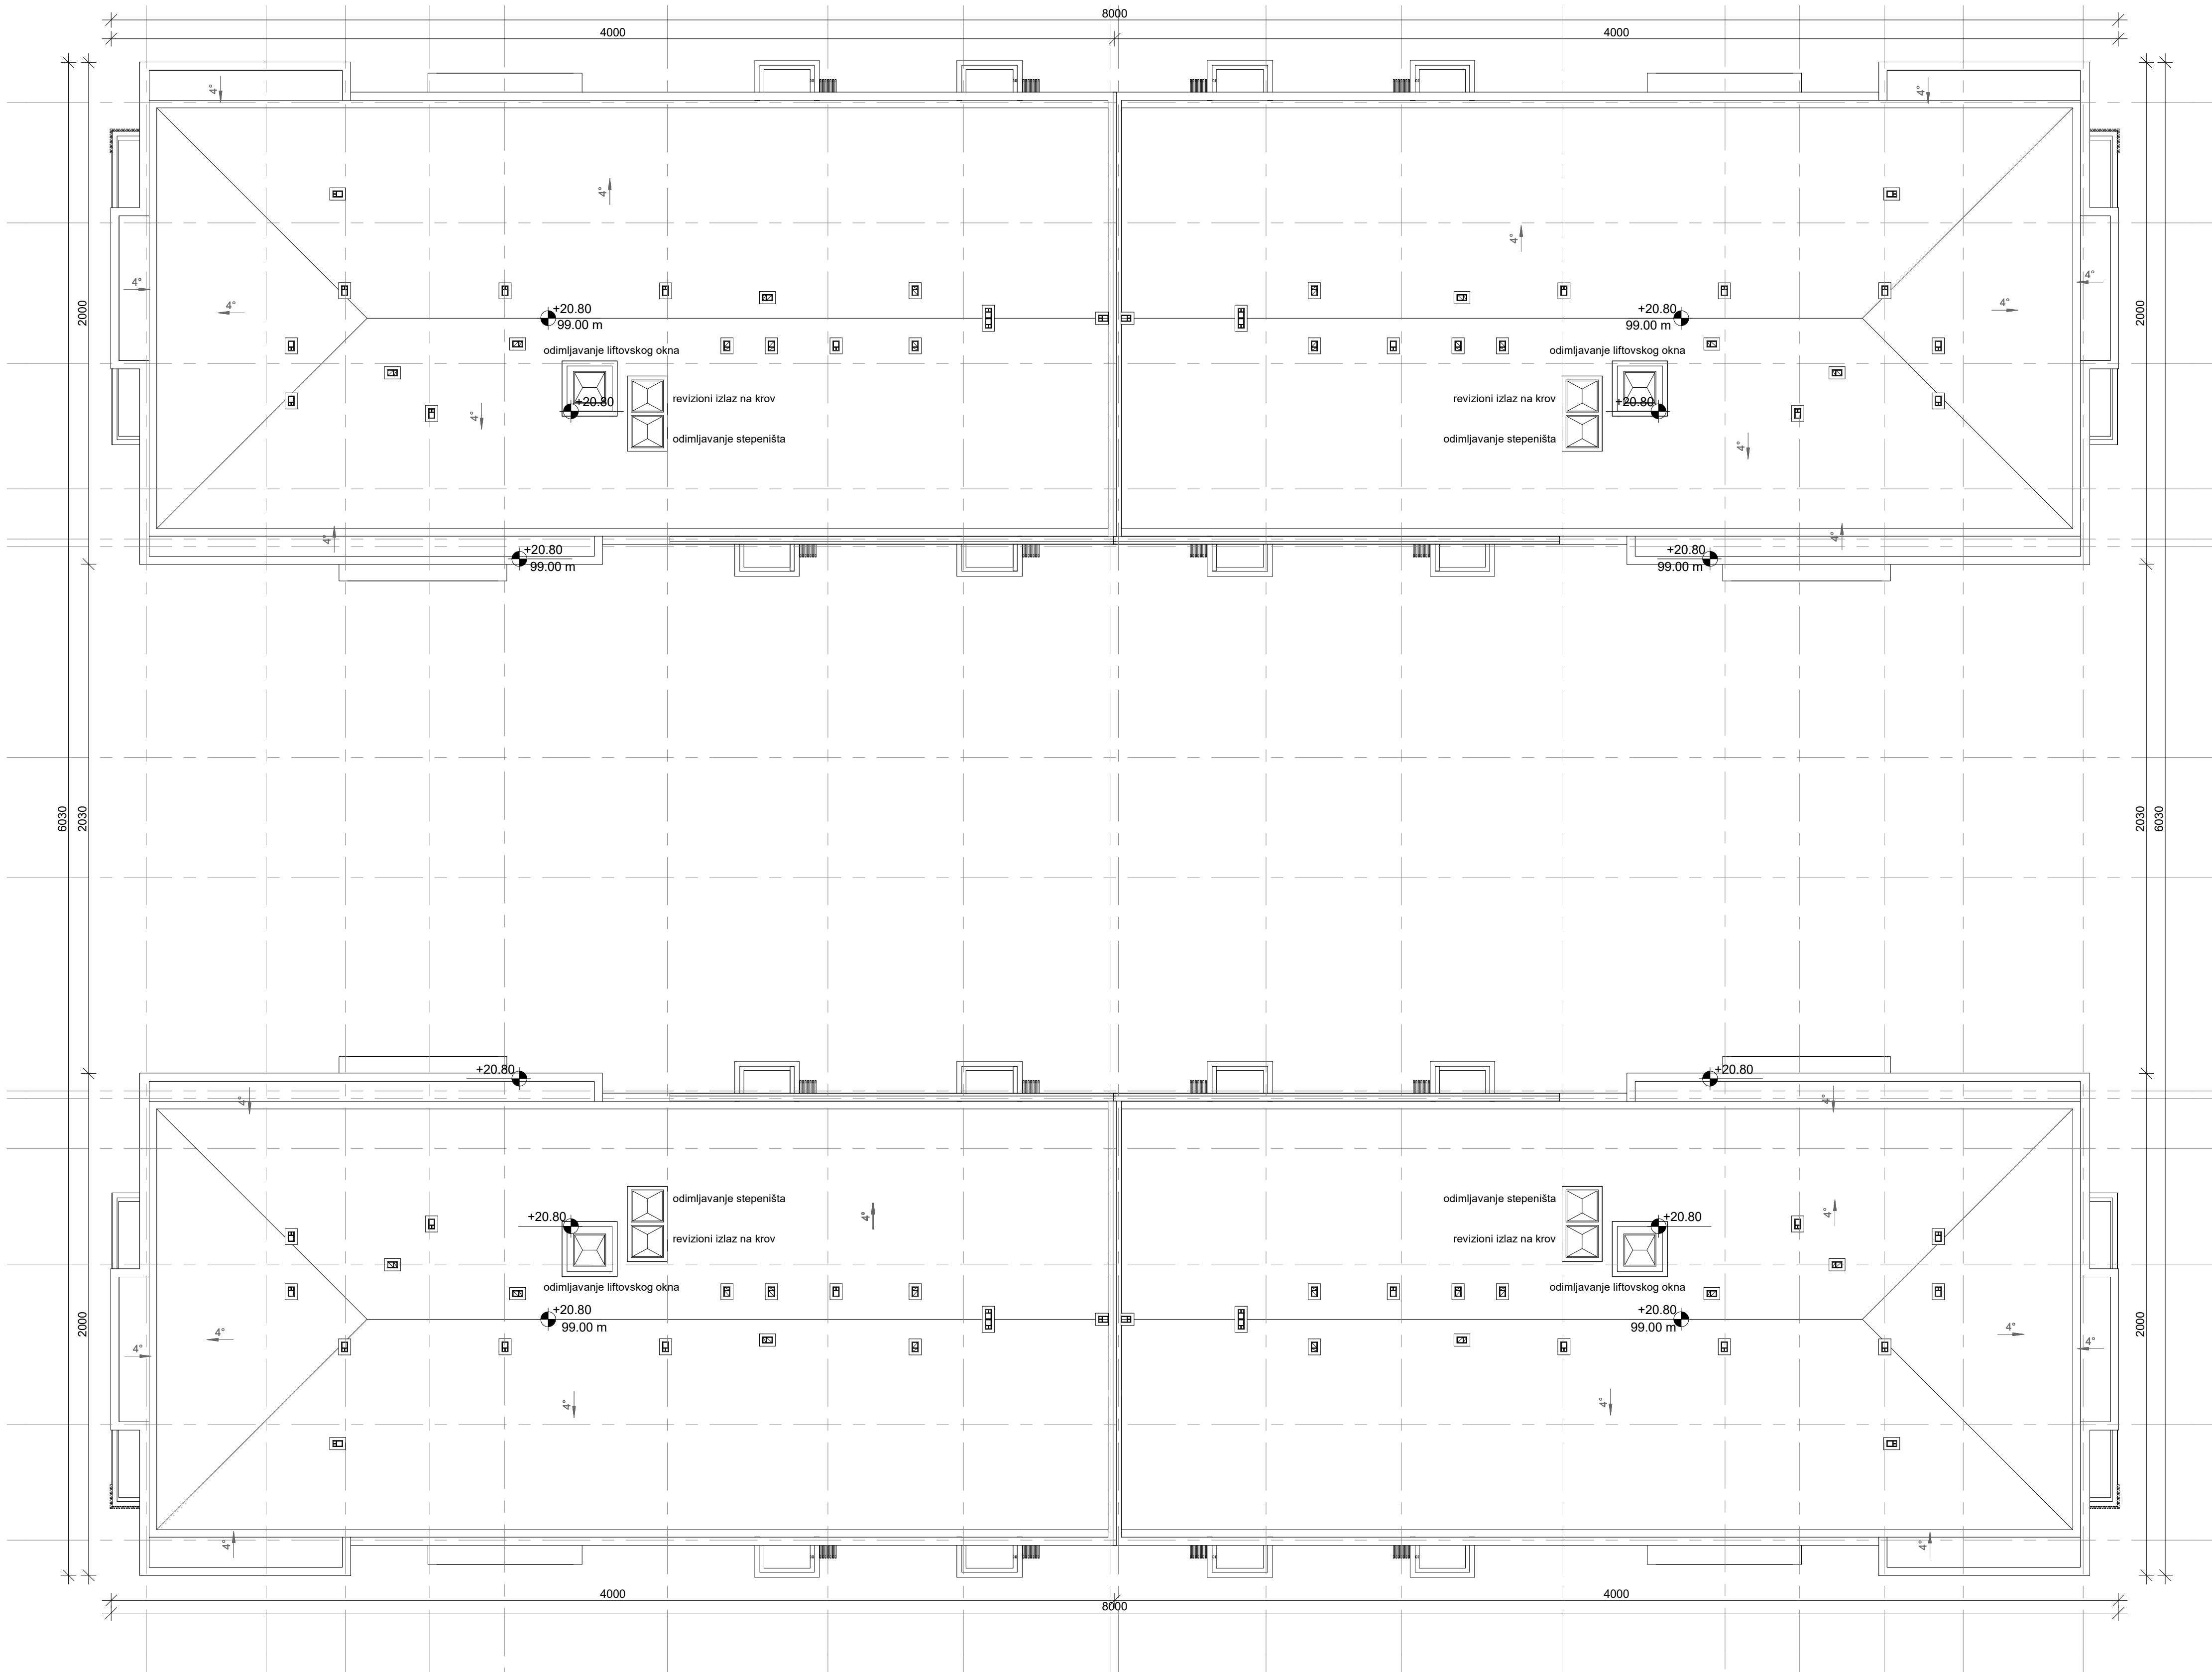

OSNOVA KROVNIH RAVNI
R 1 : 150

	projekatorka "K O N E S K I"		
	NB, TC "Dobrota Beograd" br. 207, neposredno: (011)533-5551 www.koneski.rs		
OBJEKT	STAMBENI OBJEKT - OBJEKT "C" - spratnosti P+P+5		
LOKACIJA	Pločevo, Ulica Oslobođenja br. 2 - dio kompleksa "SLAVINA", k.p. br. 4355/3, 4355/8, 4355/9, 4355/10, 4355/11 K.O. Pločevo		
INVESTITOR	"A&R IMMOBAU AG" DOO, ul. Toplički ustanak br. 8, Vranje		
ODGOVORNI PROJEKANT	Arh. Stojanović-Koneški dipl. inž. arh. br. 85-300-0744-16		
SADRŽAJ	Aleksandra Bogdanović master inž. arh.		
PROJEKAT	1 - PROJEKAT ARHITEKTURE		
SADRŽAJ	OSNOVA KROVNIH RAVNI		list broj 1 : 150
FAZA	datum nov. 2022.		pr. uređila 025